


IMPORTANT NOTE:
THIS DRAWING IS FOR GUIDANCE ONLY AND THE CUSTOMER MUST BE SATISFIED THAT THE PRINCIPLES OUTLINED IN THIS DRAWING ARE EFFECTIVELY TRANSPOSED TO SUIT SPECIFIC PROJECT REQUIREMENTS AND SITE CONDITIONS.

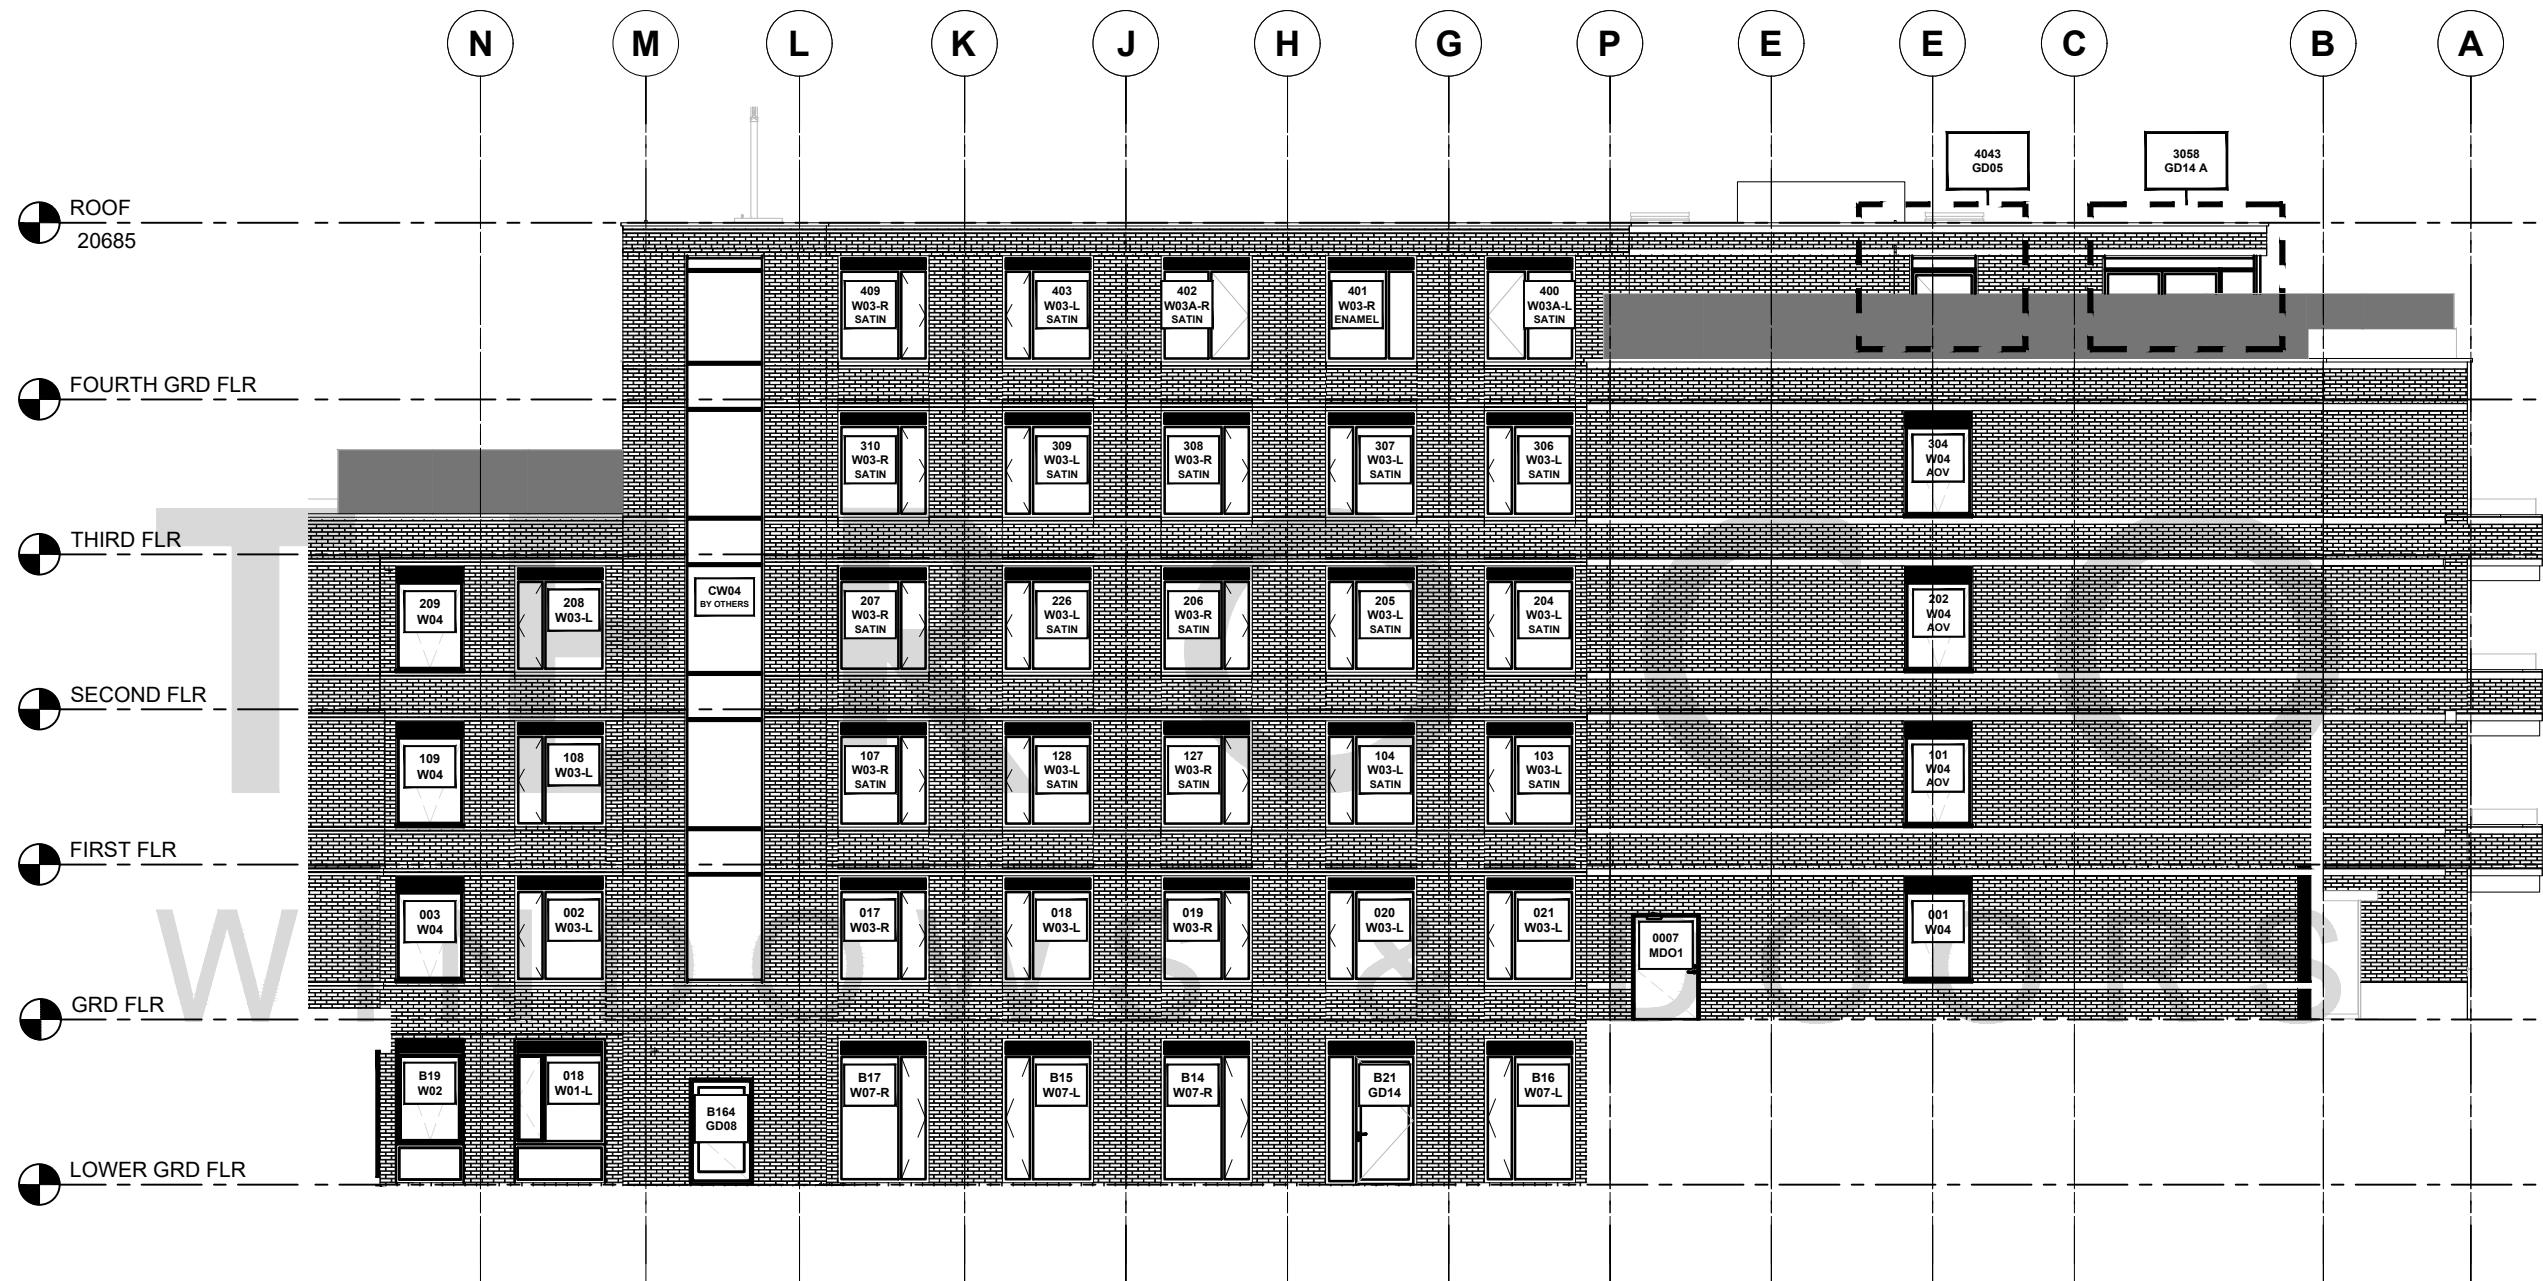

LOCATION DRAWING
NORTH WEST ELEVATION
1:150 A3

FOR INFORMATION

REV	DATE	DESCRIPTION

QTE5407

PROJECT NAME:
NICHE LIVING | 98 MERRION ROAD, DUBLIN


TITLE:
LOCATION DRAWING
NORTH WEST ELEVATION

SCALE: 1:150 @ A3	DRAWING NO: 5410/500
DATE: AUG 24	
DRAWN: VQ	REV: -

TEROCO
WINDOWS & DOORS

© TEROCO Windows & Doors Ltd. This drawing must not be copied, reproduced or published in whole or in part for commercial gain without prior written permission of TEROCO

IMPORTANT NOTE:
THIS DRAWING IS FOR GUIDANCE ONLY AND THE CUSTOMER MUST BE SATISFIED THAT THE PRINCIPLES OUTLINED IN THIS DRAWING ARE EFFECTIVELY TRANSPOSED TO SUIT SPECIFIC PROJECT REQUIREMENTS AND SITE CONDITIONS.

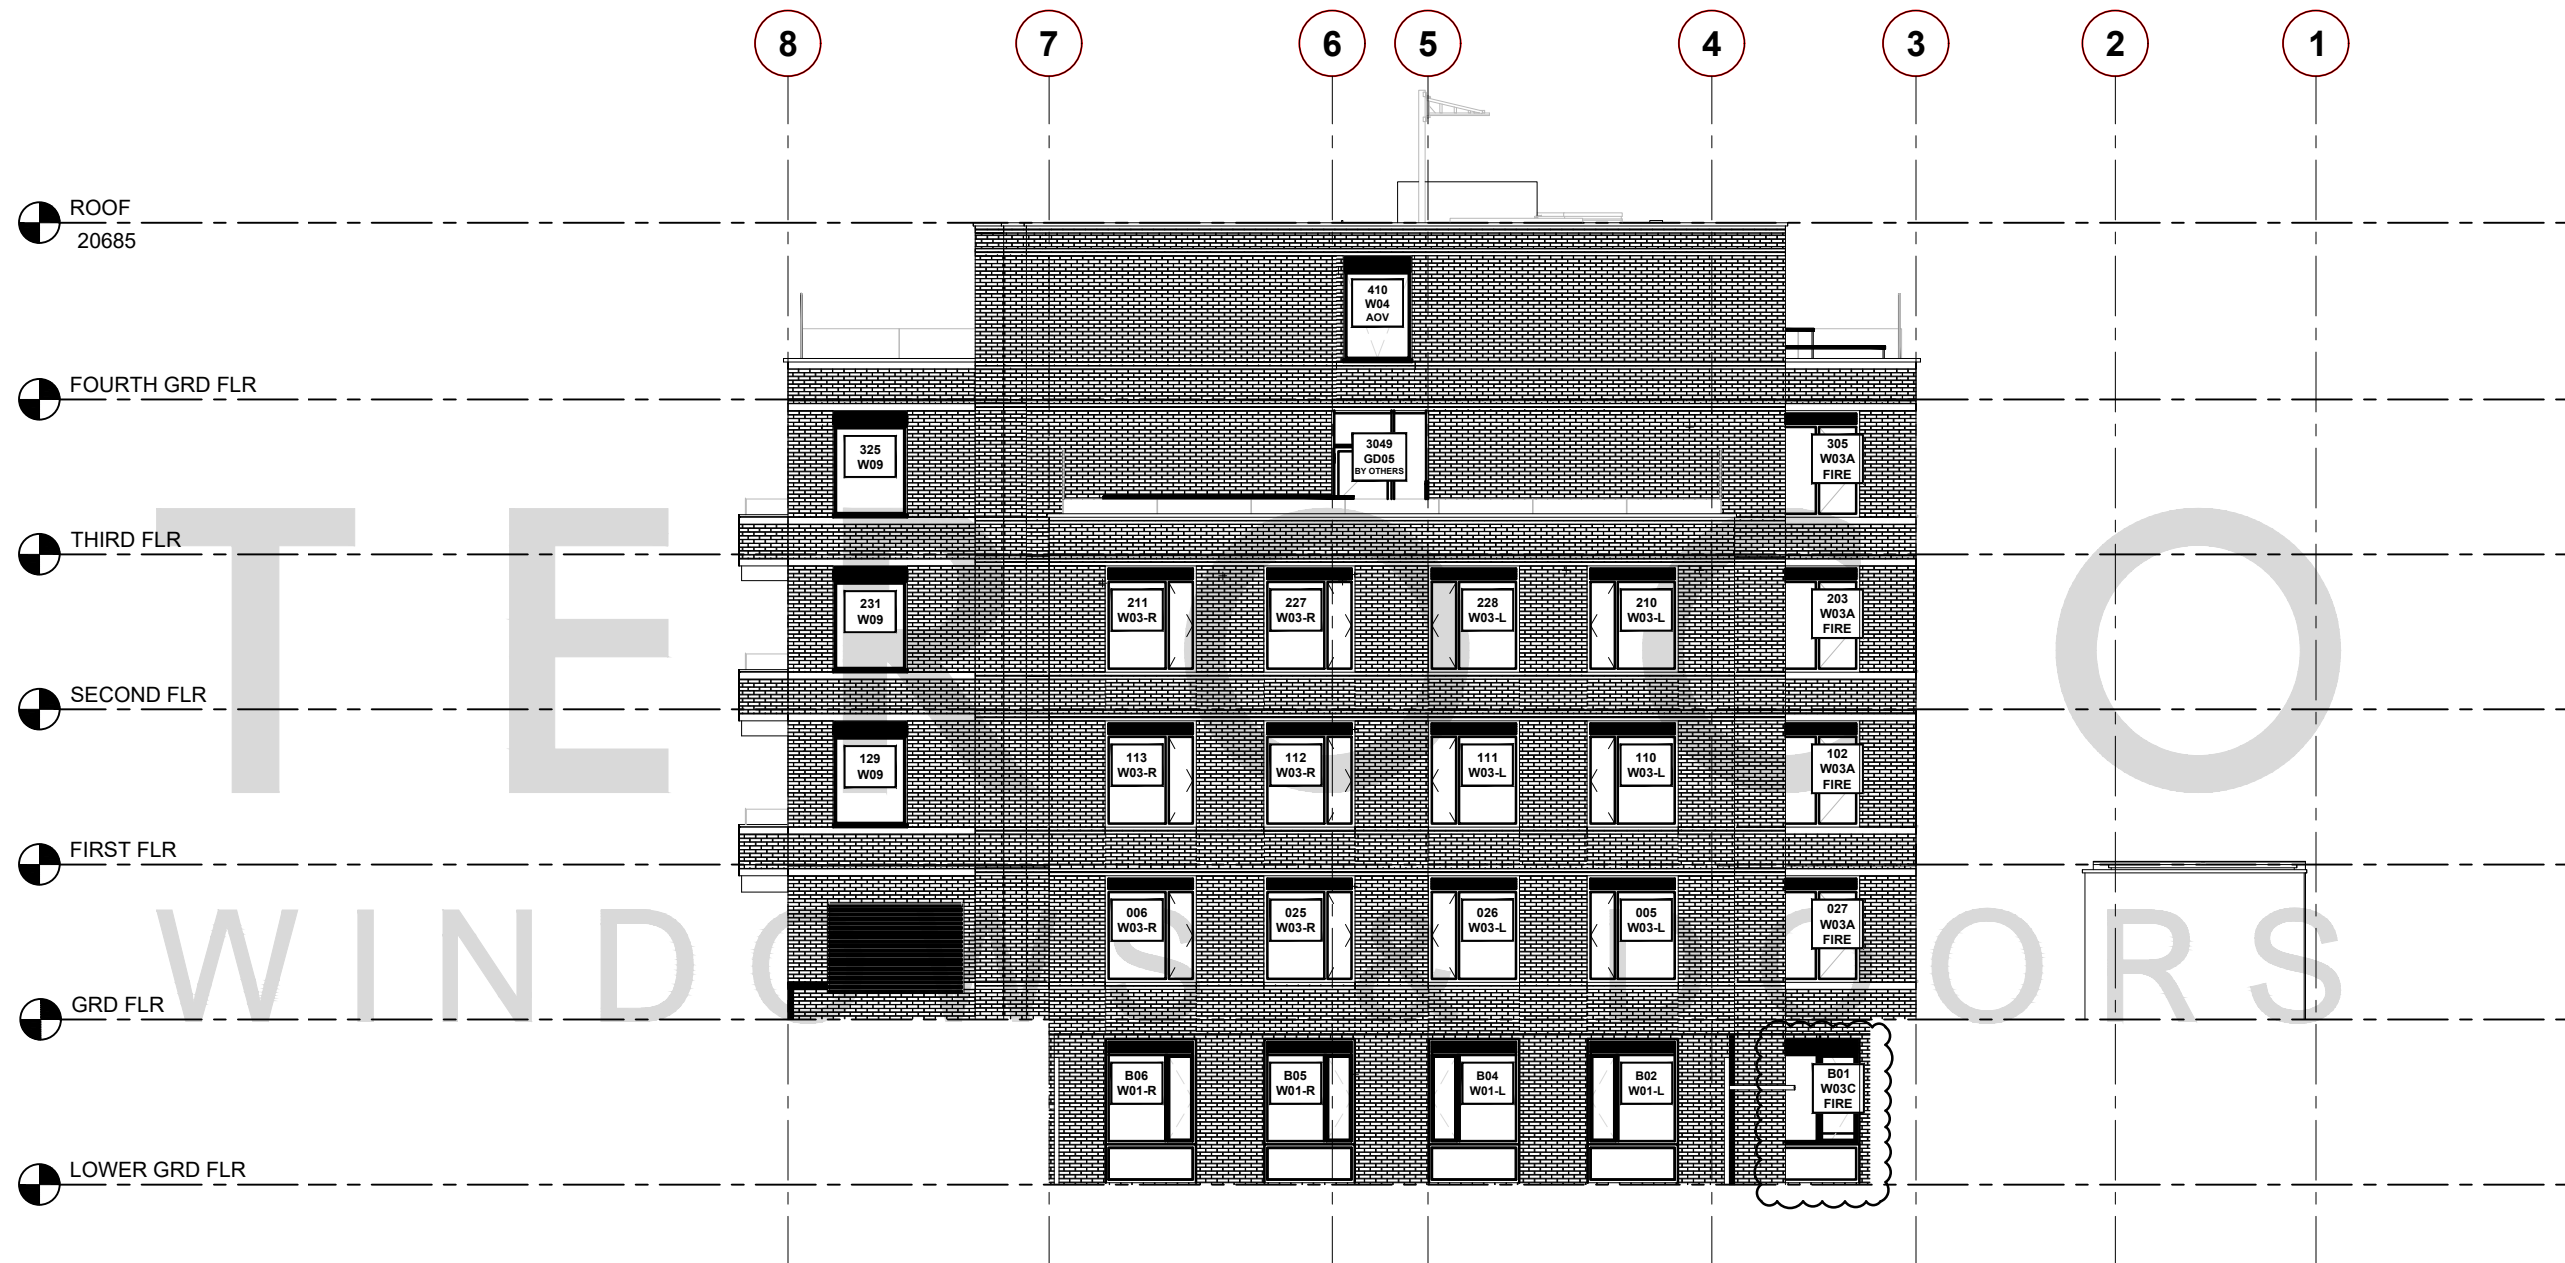

LOCATION DRAWING
NORTH EAST ELEVATION
1:150 A3

FOR INFORMATION

REV	DATE	DESCRIPTION

QTE5407

PROJECT NAME:
NICHE LIVING | 98 MERRION ROAD, DUBLIN

TITLE:
LOCATION DRAWING
NORTH EAST ELEVATION

SCALE: 1:150 @ A3	DRAWING NO: 5410/501
DATE: AUG 24	DRAWN: VQ
REV: -	REV: -

TEROCO
WINDOWS & DOORS

© TEROCO Windows & Doors Ltd. This drawing must not be copied, reproduced or published in whole or in part for commercial gain without prior written permission of TEROCO

IMPORTANT NOTE:
THIS DRAWING IS FOR GUIDANCE ONLY AND THE CUSTOMER MUST BE SATISFIED THAT THE PRINCIPLES OUTLINED IN THIS DRAWING ARE EFFECTIVELY TRANPOSED TO SUIT SPECIFIC PROJECT REQUIREMENTS AND SITE CONDITIONS.



LOCATION DRAWING
SOUTH WEST ELEVATION
1:150 A3

FOR INFORMATION

A	05/09/24	ARCHITECTS COMMENTS INCORPORATED
REV	DATE	DESCRIPTION

QTE5407


PROJECT NAME:
NICHE LIVING | 98 MERRION ROAD, DUBLIN

TITLE:
LOCATION DRAWING
SOUTH WEST ELEVATION

SCALE:	1:150 @ A3	DRAWING NO:	5410/502
DATE:	AUG 24	DRAWN:	VQ
REV:	A		

TEROCO
WINDOWS & DOORS

IMPORTANT NOTE:
THIS DRAWING IS FOR GUIDANCE ONLY AND THE CUSTOMER MUST BE SATISFIED THAT THE PRINCIPLES OUTLINED IN THIS DRAWING ARE EFFECTIVELY TRANSPOSED TO SUIT SPECIFIC PROJECT REQUIREMENTS AND SITE CONDITIONS.

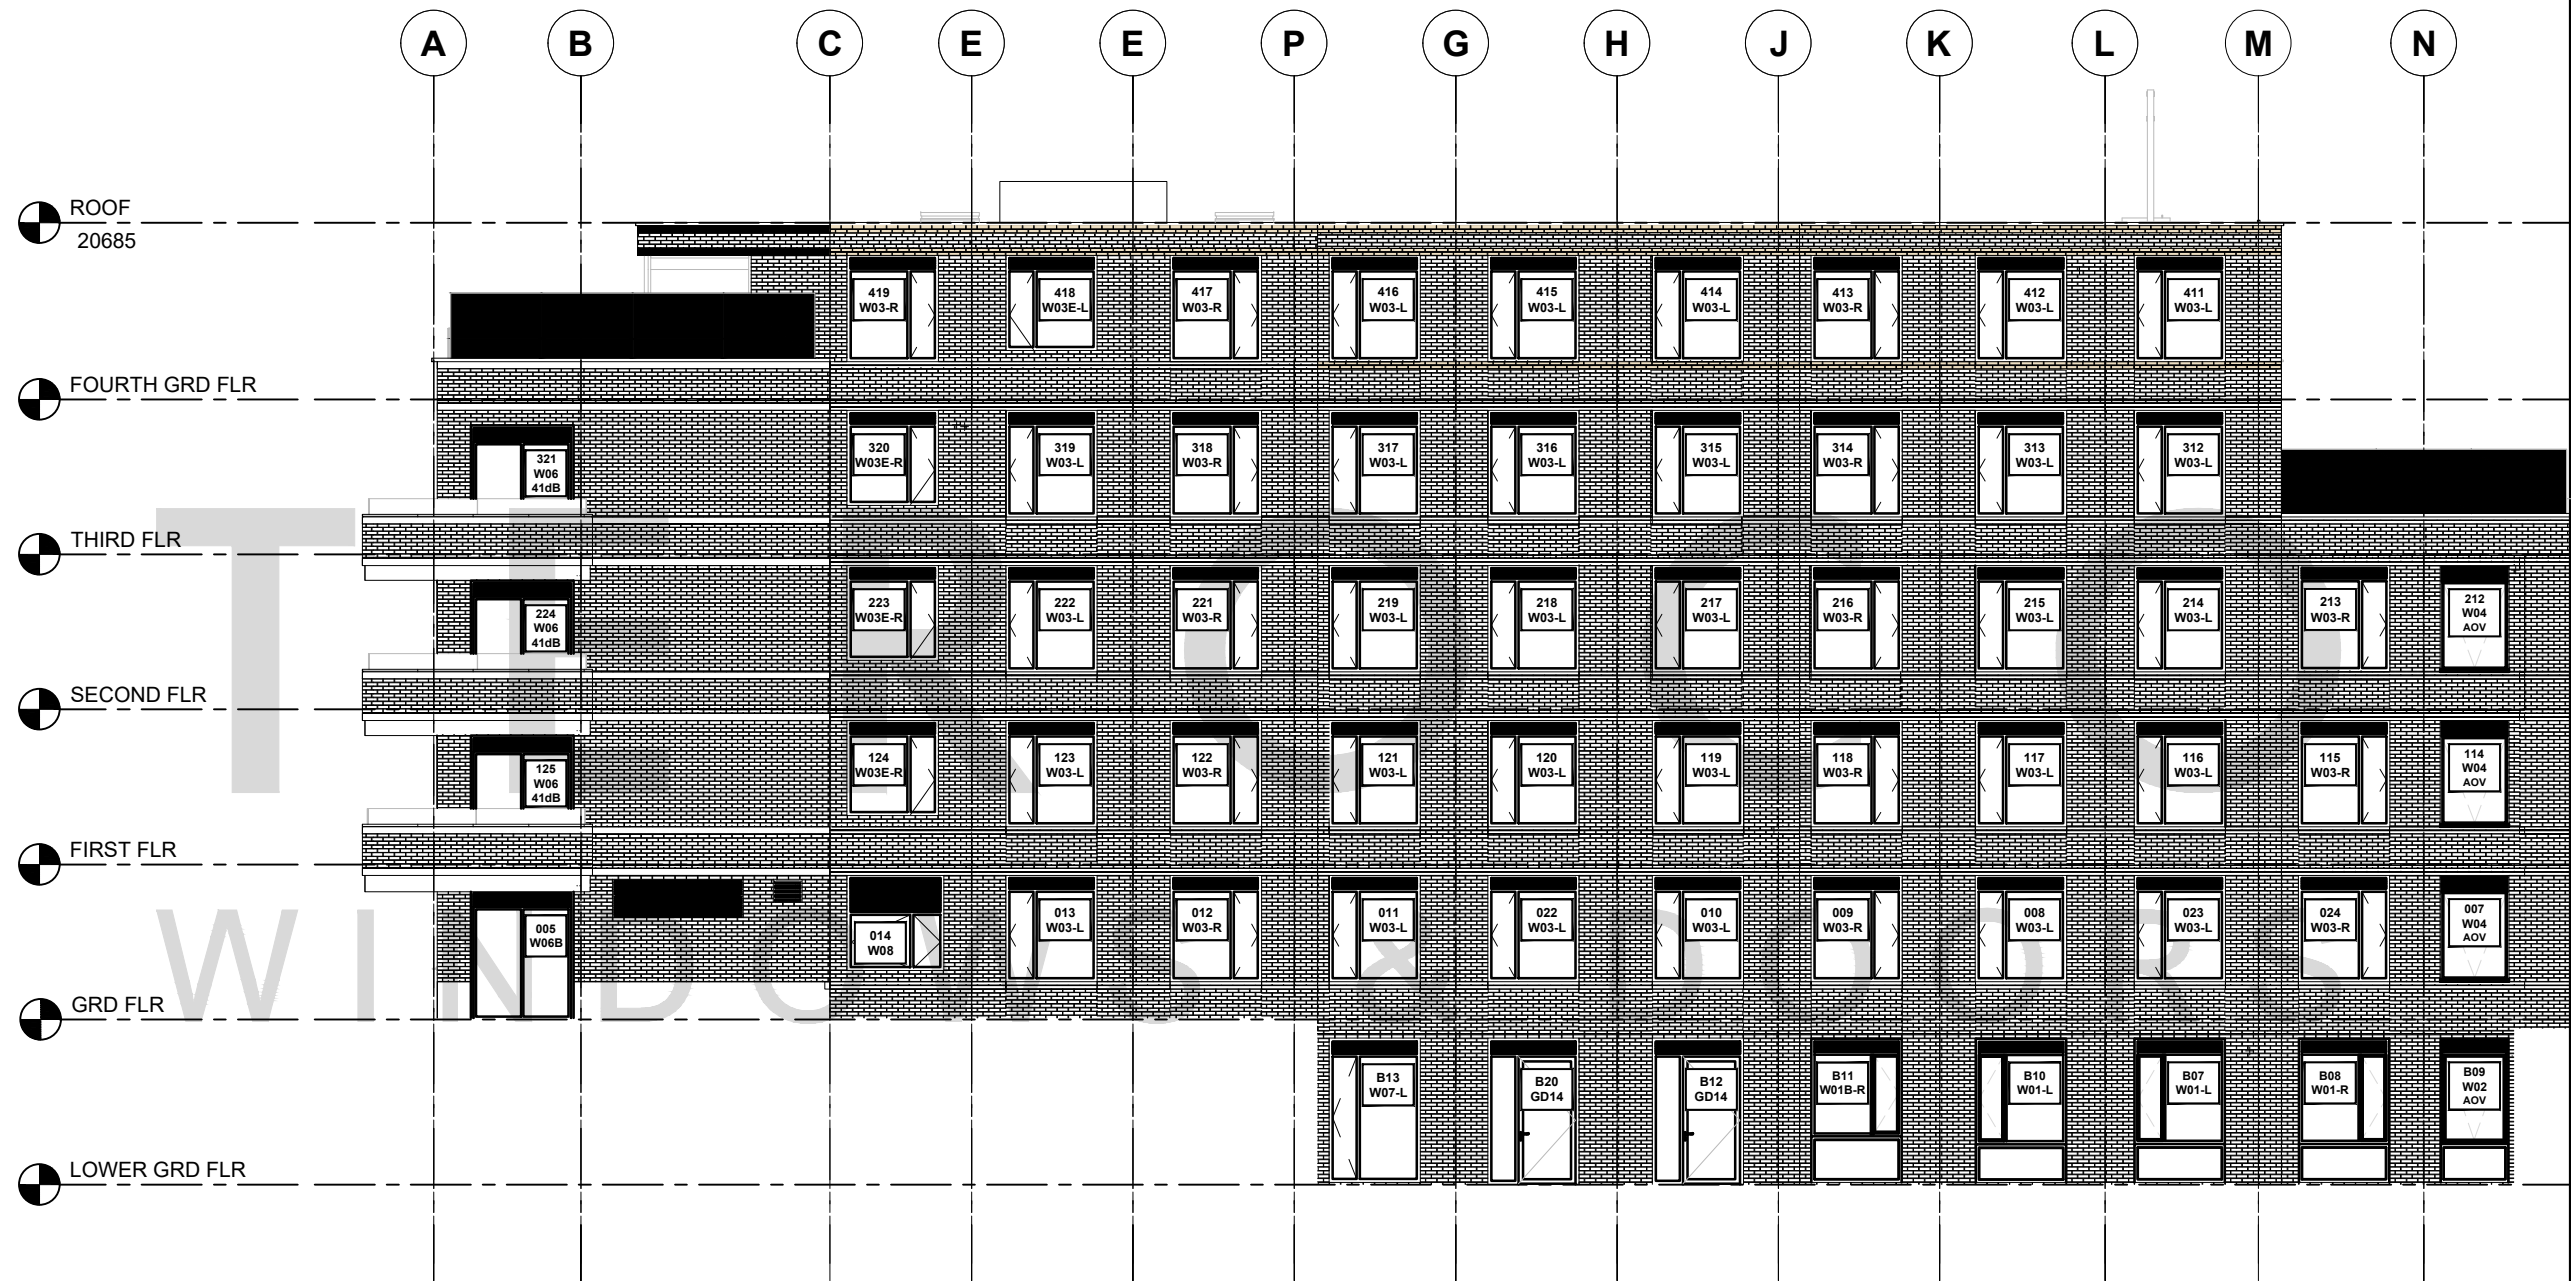

FOR INFORMATION

A	05/09/24	ARCHITECTS COMMENTS INCORPORATED
REV	DATE	DESCRIPTION

QTE5407

PROJECT NAME:
NICHE LIVING | 98 MERRION ROAD, DUBLIN

TITLE:
LOCATION DRAWING
SOUTH EAST ELEVATION


SCALE:	1:150 @ A3	DRAWING NO:	5410/503
DATE:	AUG 24		
DRAWN:	VQ	REV:	A

TEROCO
WINDOWS & DOORS

© TEROCO Windows & Doors Ltd. This drawing must not be copied, reproduced or published in whole or in part for commercial gain without prior written permission of TEROCO

LOCATION DRAWING
SOUTH EAST ELEVATION
1:150 A3

LOCATION DRAWING
LOWER GROUND FLOOR
NTS

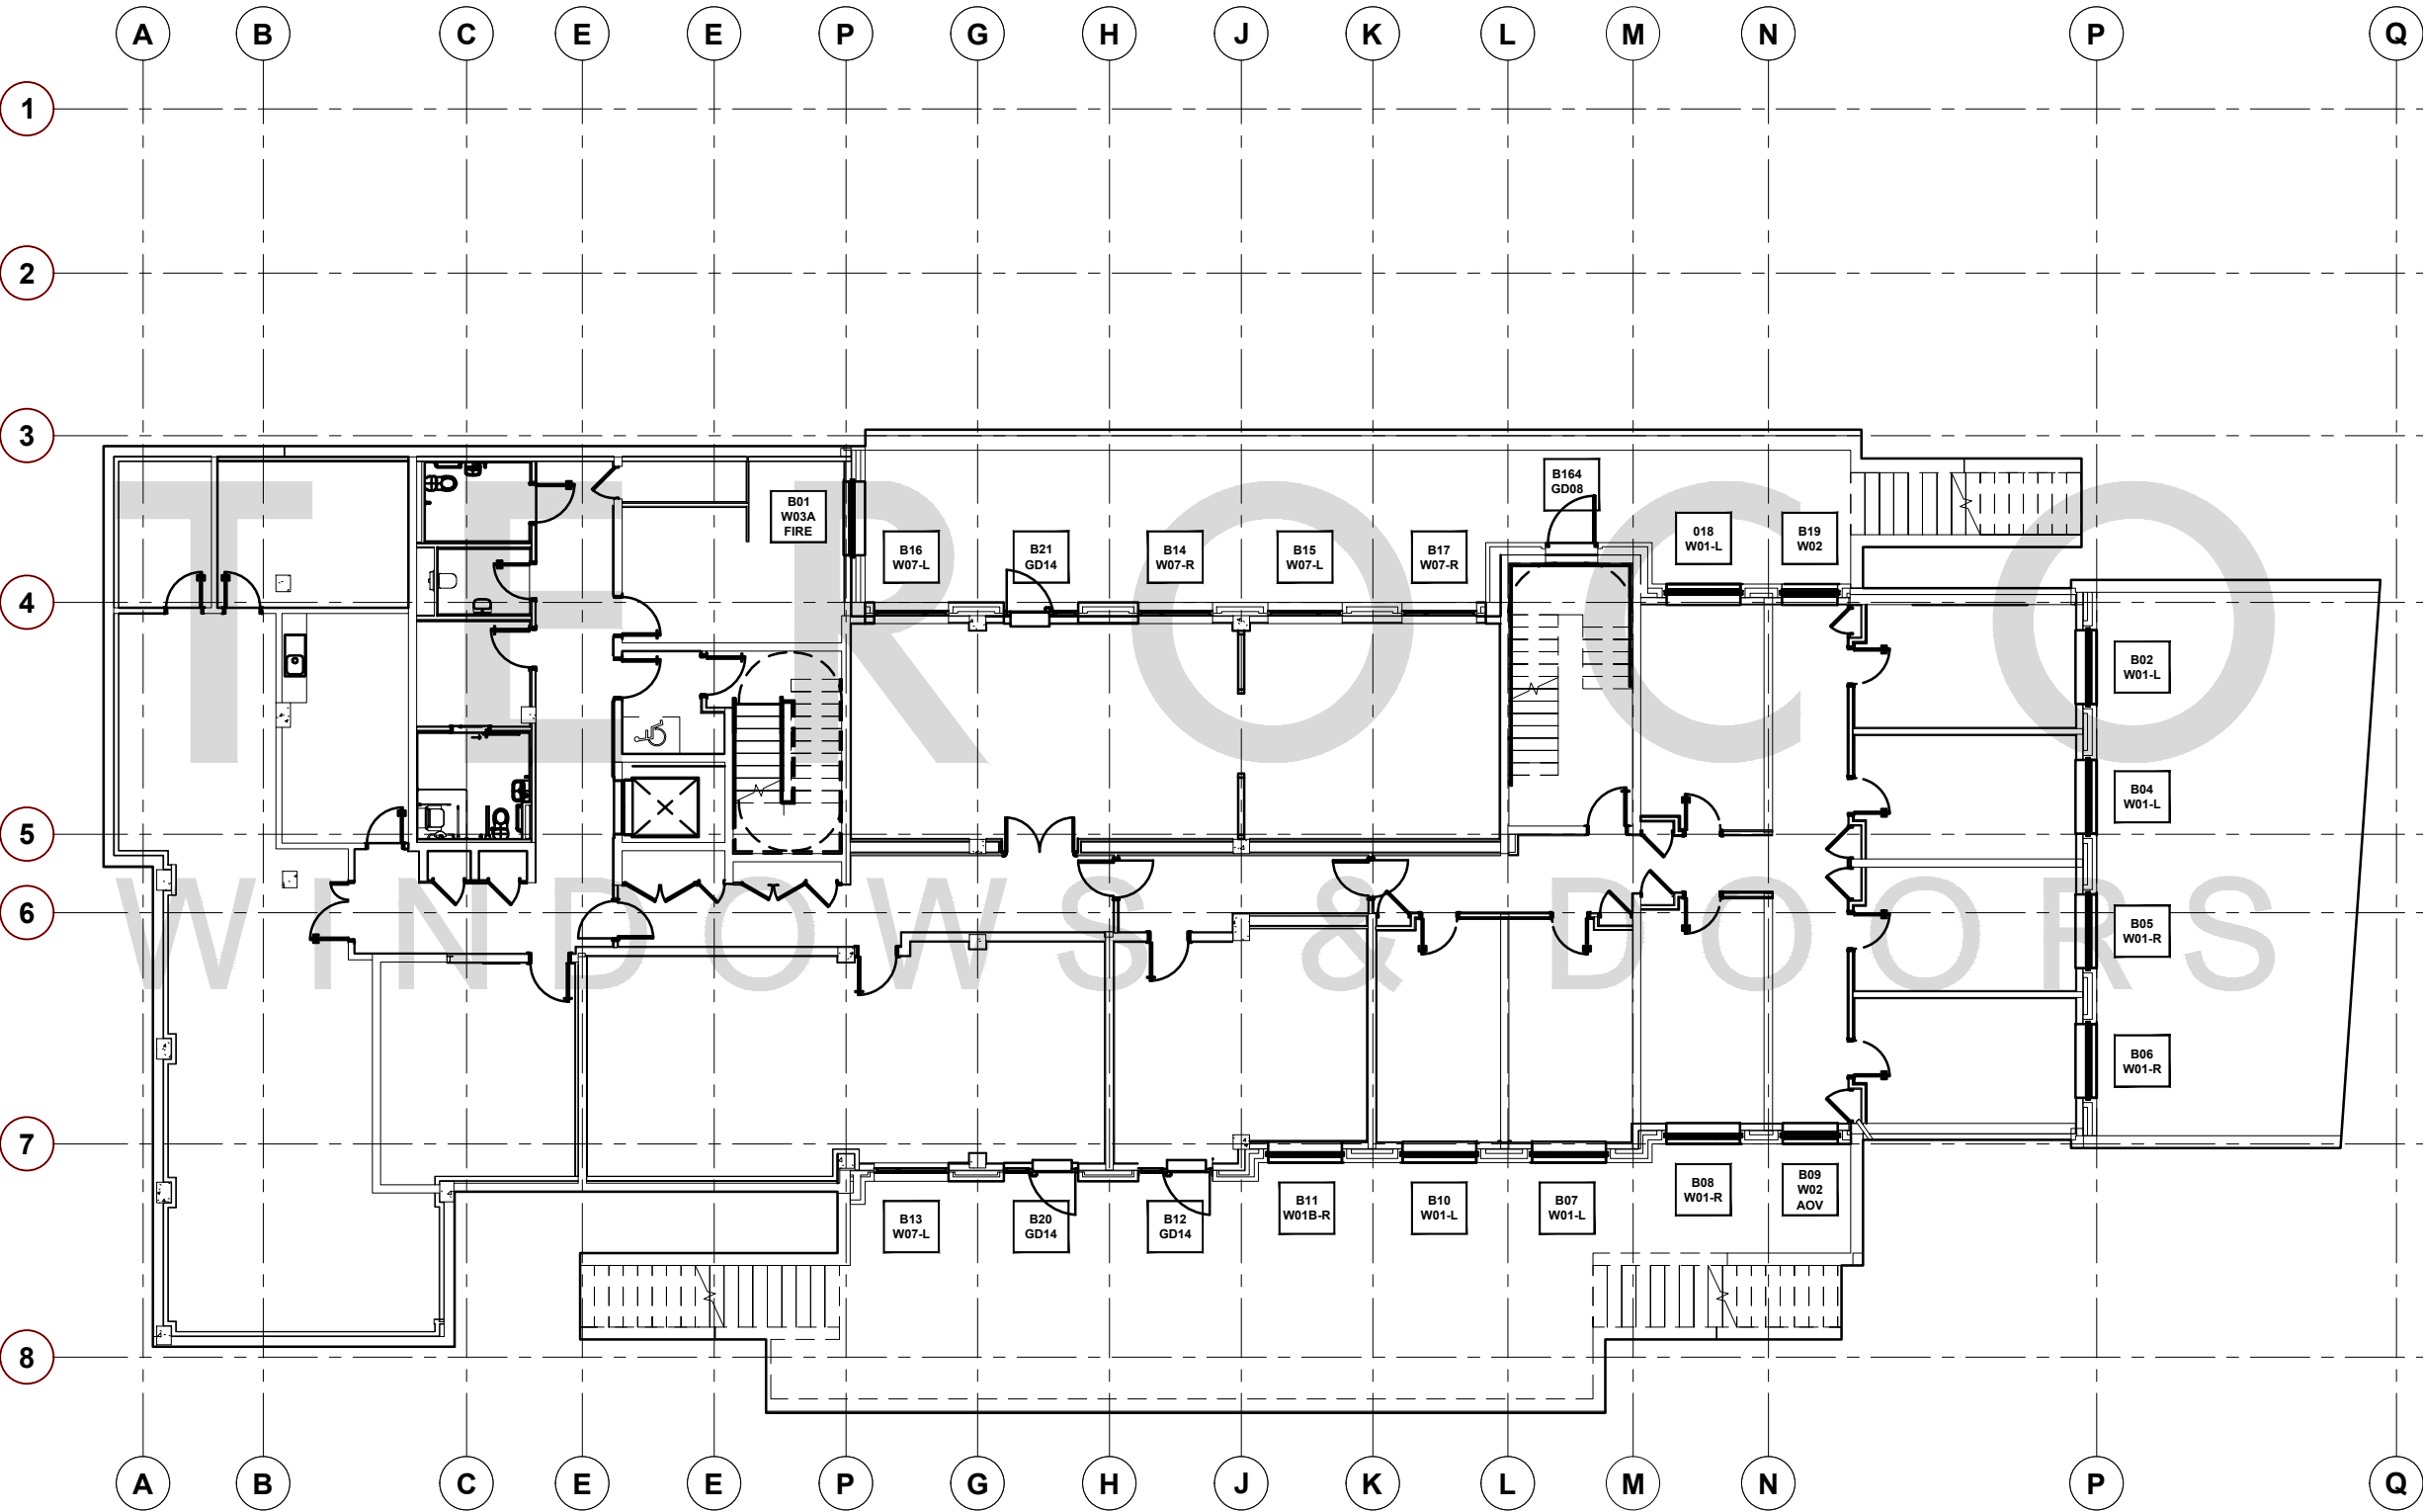

IMPORTANT NOTE:
THIS DRAWING IS FOR GUIDANCE ONLY AND THE
CUSTOMER MUST BE SATISFIED THAT THE
PRINCIPLES OUTLINED IN THIS DRAWING ARE
EFFECTIVELY TRANPOSED TO SUIT SPECIFIC
PROJECT REQUIREMENTS AND SITE CONDITIONS.

FOR INFORMATION

REV	DATE	DESCRIPTION

QTE5407

PROJECT NAME:
NICHE LIVING | 98 MERRION ROAD, DUBLIN


TITLE:
LOCATION DRAWING
LOWER GROUND FLOOR

SCALE: NTS @ A3	DRAWING NO: 5410/504
DATE: SEPT 24	REV: -
DRAWN: VQ	

TEROCO
WINDOWS & DOORS

**LOCATION DRAWING
GROUND FLOOR
NTS**

IMPORTANT NOTE:
THIS DRAWING IS FOR GUIDANCE ONLY AND THE CUSTOMER MUST BE SATISFIED THAT THE PRINCIPLES OUTLINED IN THIS DRAWING ARE EFFECTIVELY TRANSPOSED TO SUIT SPECIFIC PROJECT REQUIREMENTS AND SITE CONDITIONS.

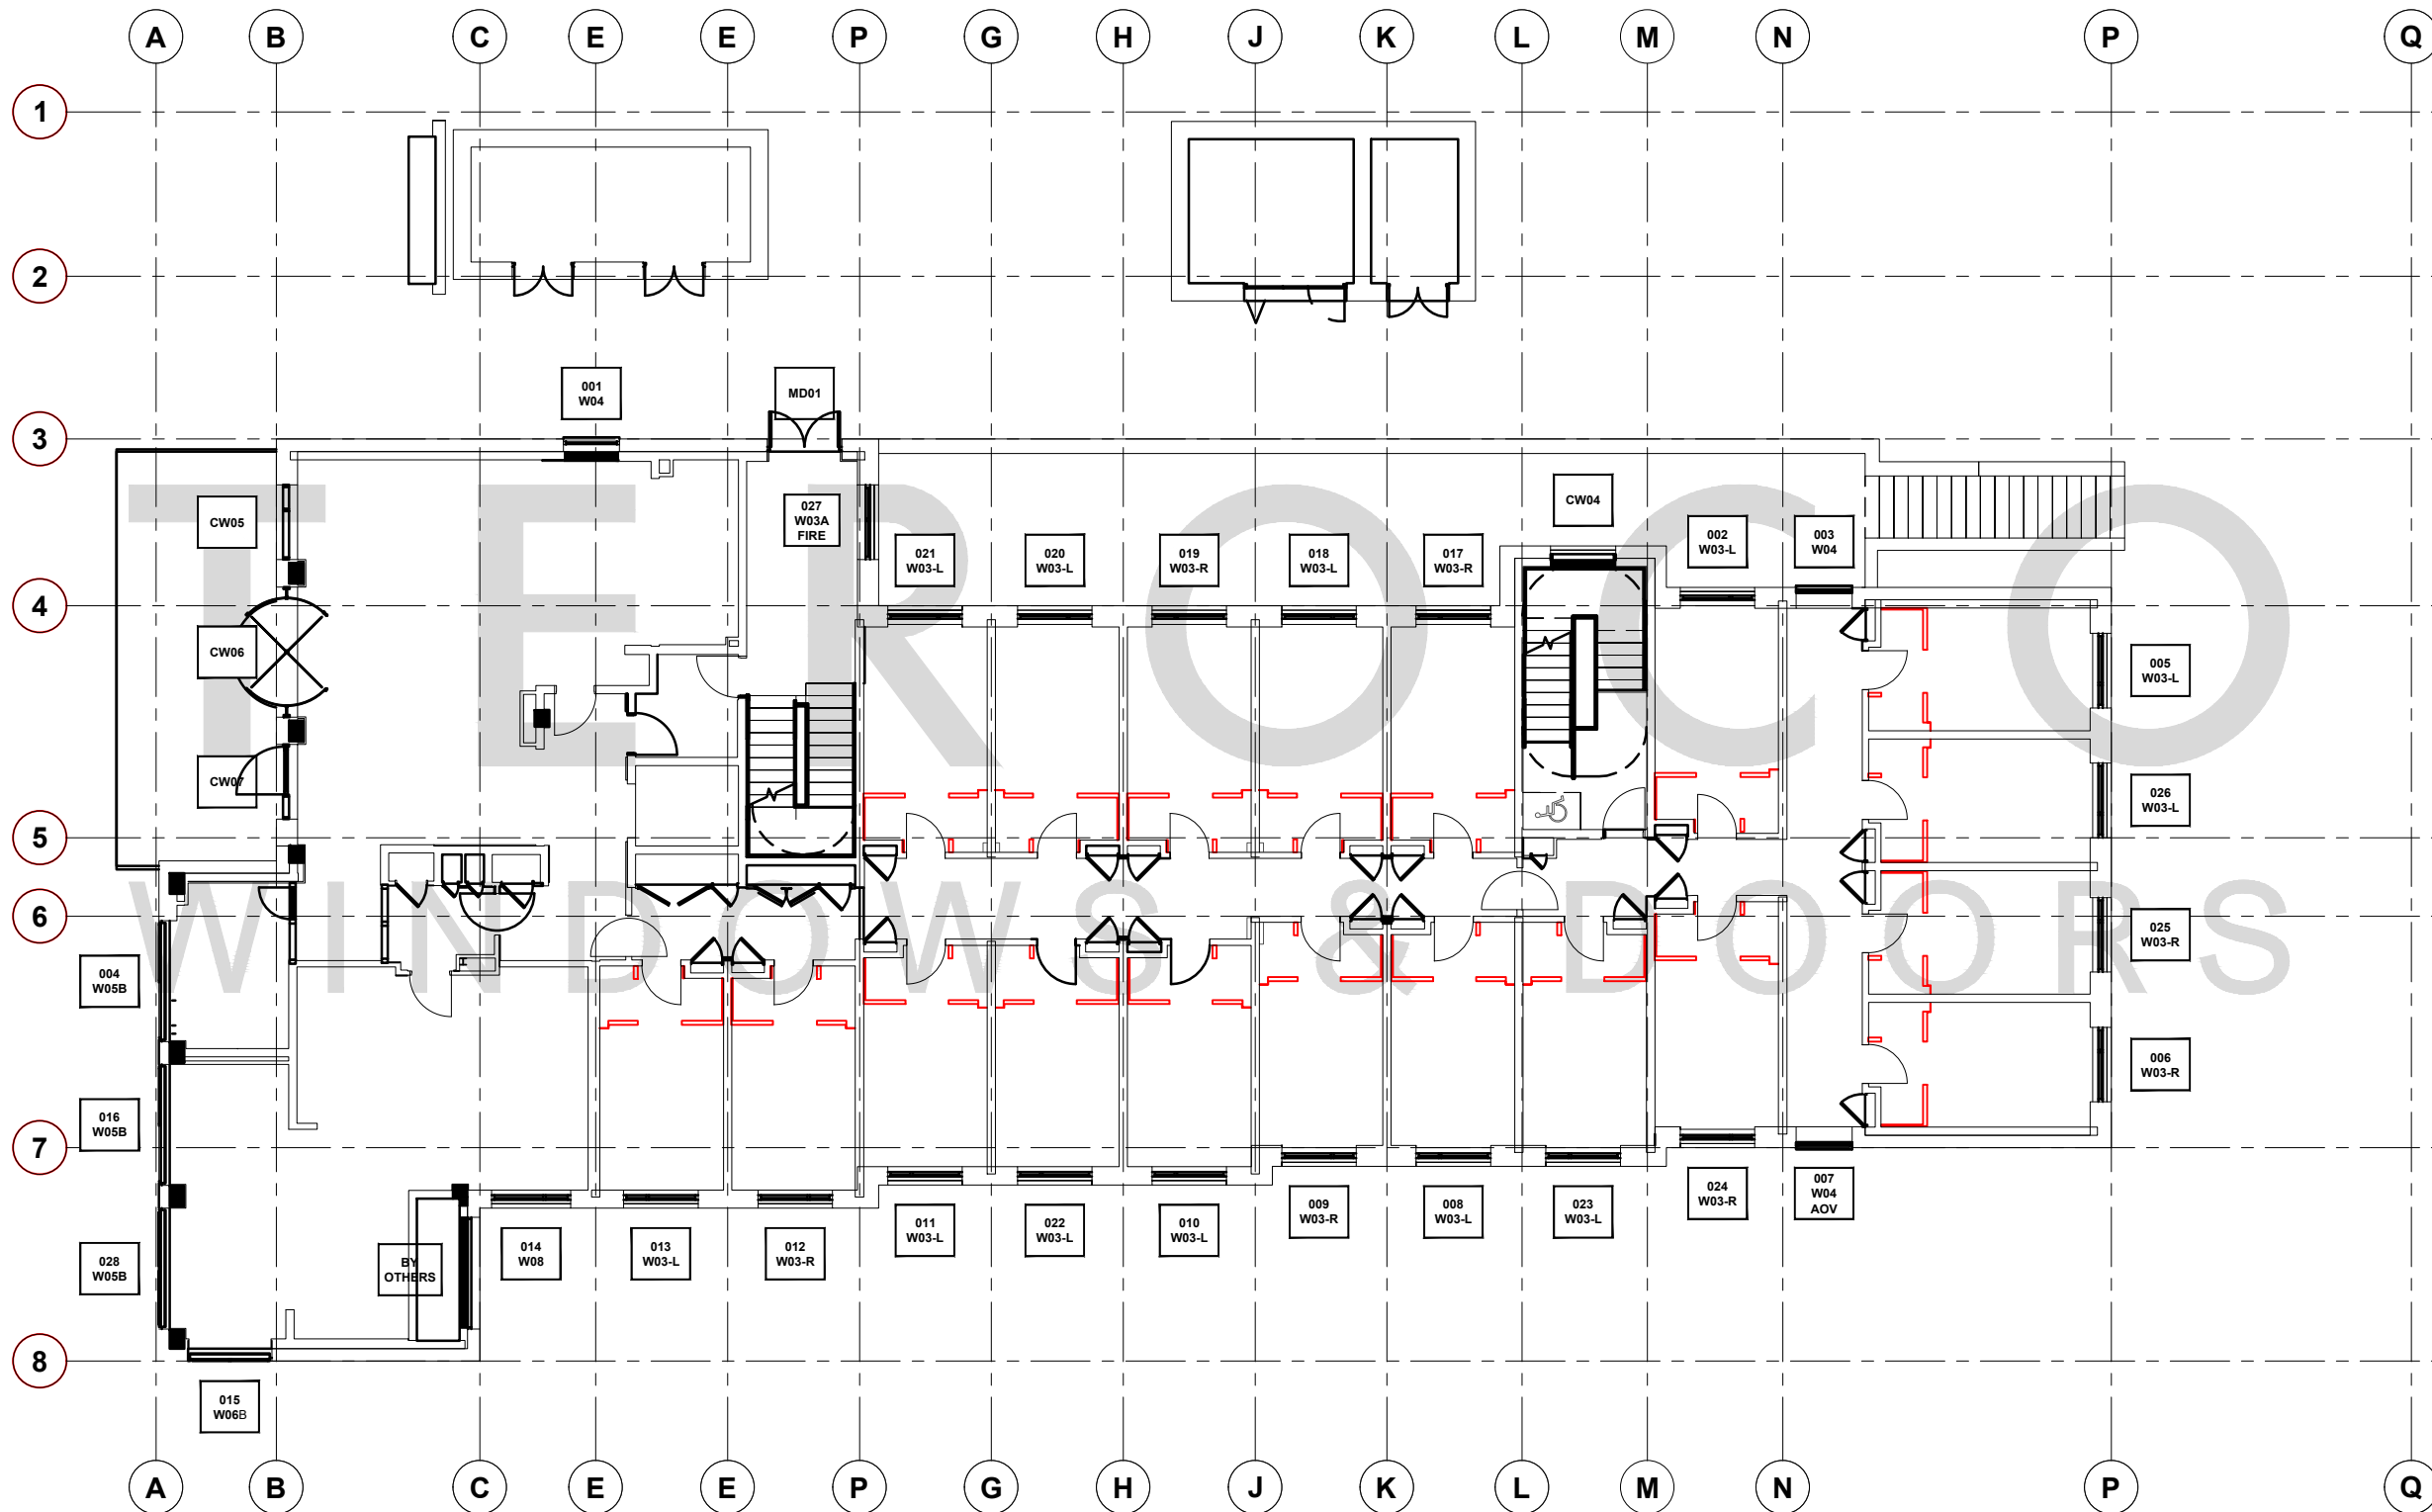

FOR INFORMATION

REV	DATE	DESCRIPTION

QTE5407


PROJECT NAME:
NICHE LIVING | 98 MERRION ROAD, DUBLIN

TITLE:
LOCATION DRAWING
GROUND FLOOR

SCALE: NTS @ A3	DRAWING NO: 5410/505
DATE: SEPT 24	
DRAWN: VQ	
REV:	-

TEROCO
WINDOWS & DOORS

LOCATION DRAWING
FIRST FLOOR
NTS

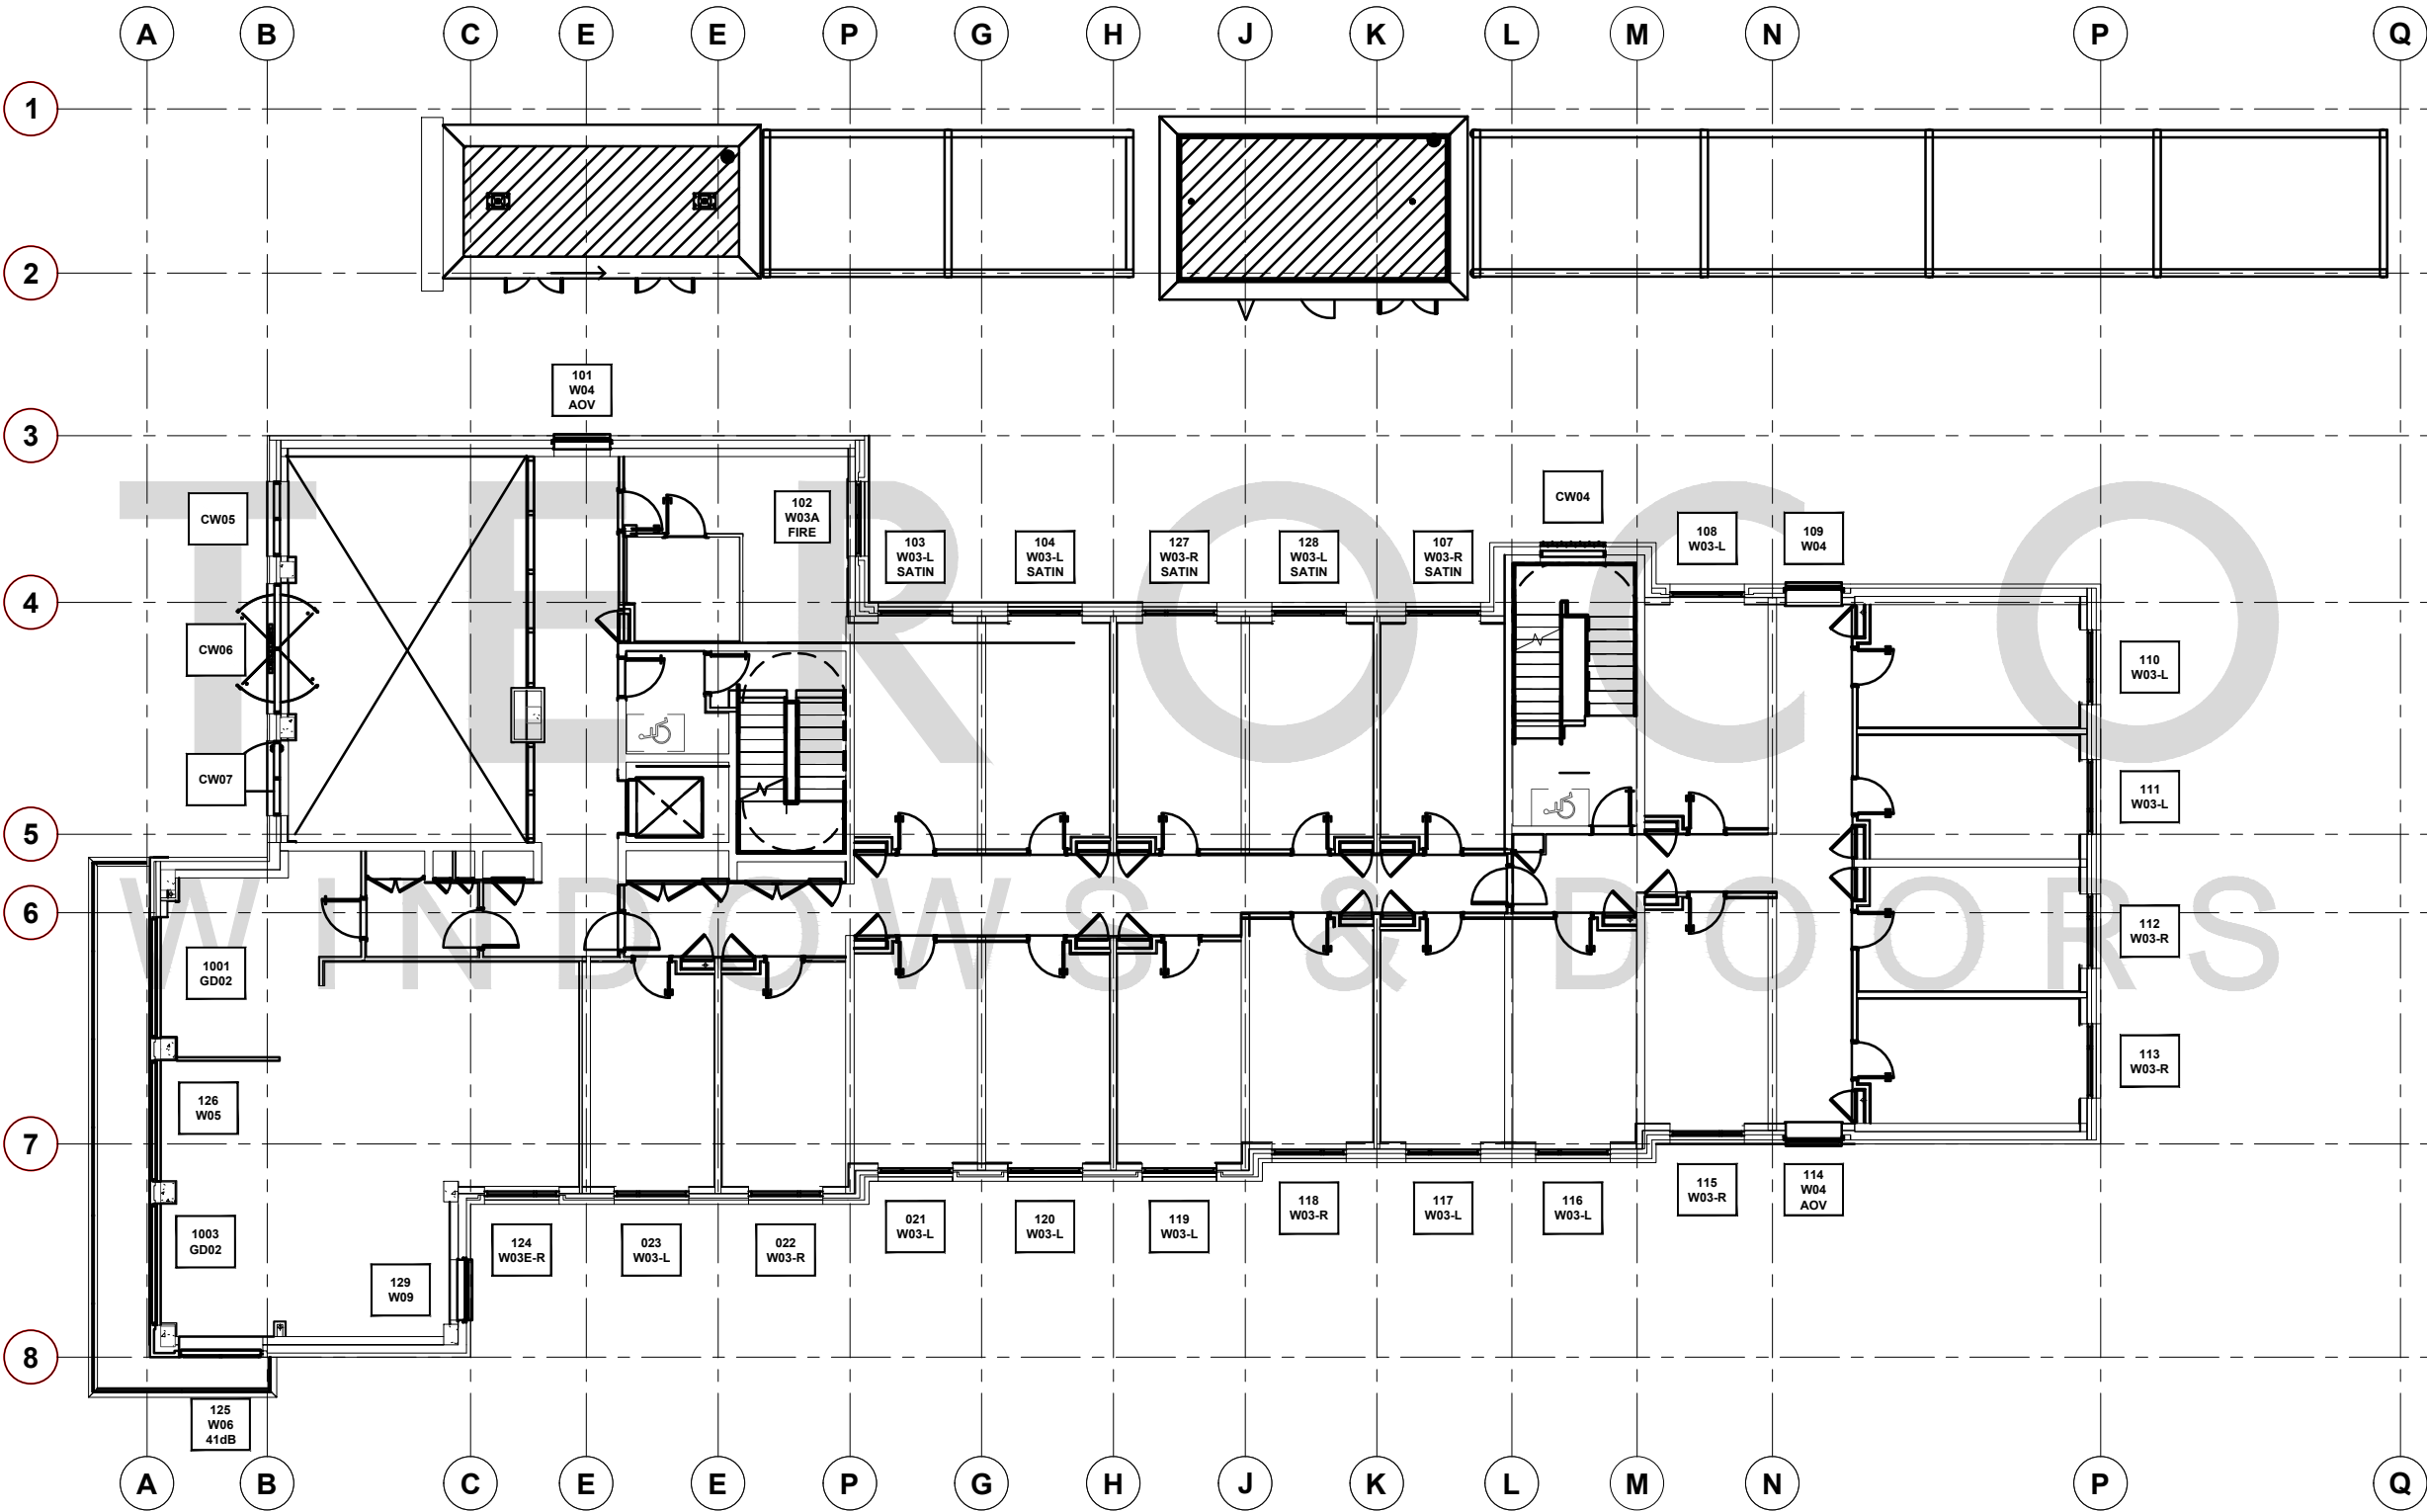

IMPORTANT NOTE:
THIS DRAWING IS FOR GUIDANCE ONLY AND THE
CUSTOMER MUST BE SATISFIED THAT THE
PRINCIPLES OUTLINED IN THIS DRAWING ARE
EFFECTIVELY TRANSPOSED TO SUIT SPECIFIC
PROJECT REQUIREMENTS AND SITE CONDITIONS.

FOR INFORMATION

REV	DATE	DESCRIPTION

QTE5407

PROJECT NAME:
NICHE LIVING | 98 MERRION ROAD, DUBLIN


TITLE:
LOCATION DRAWING
FIRST FLOOR

SCALE:	NTS @ A3	DRAWING NO:	5410/506
DATE:	SEPT 24	DRAWN:	VQ
		REV:	

TEROCO
WINDOWS & DOORS

**LOCATION DRAWING
SECOND FLOOR
NTS**

IMPORTANT NOTE:
THIS DRAWING IS FOR GUIDANCE ONLY AND THE CUSTOMER MUST BE SATISFIED THAT THE PRINCIPLES OUTLINED IN THIS DRAWING ARE EFFECTIVELY TRANSPOSED TO SUIT SPECIFIC PROJECT REQUIREMENTS AND SITE CONDITIONS.

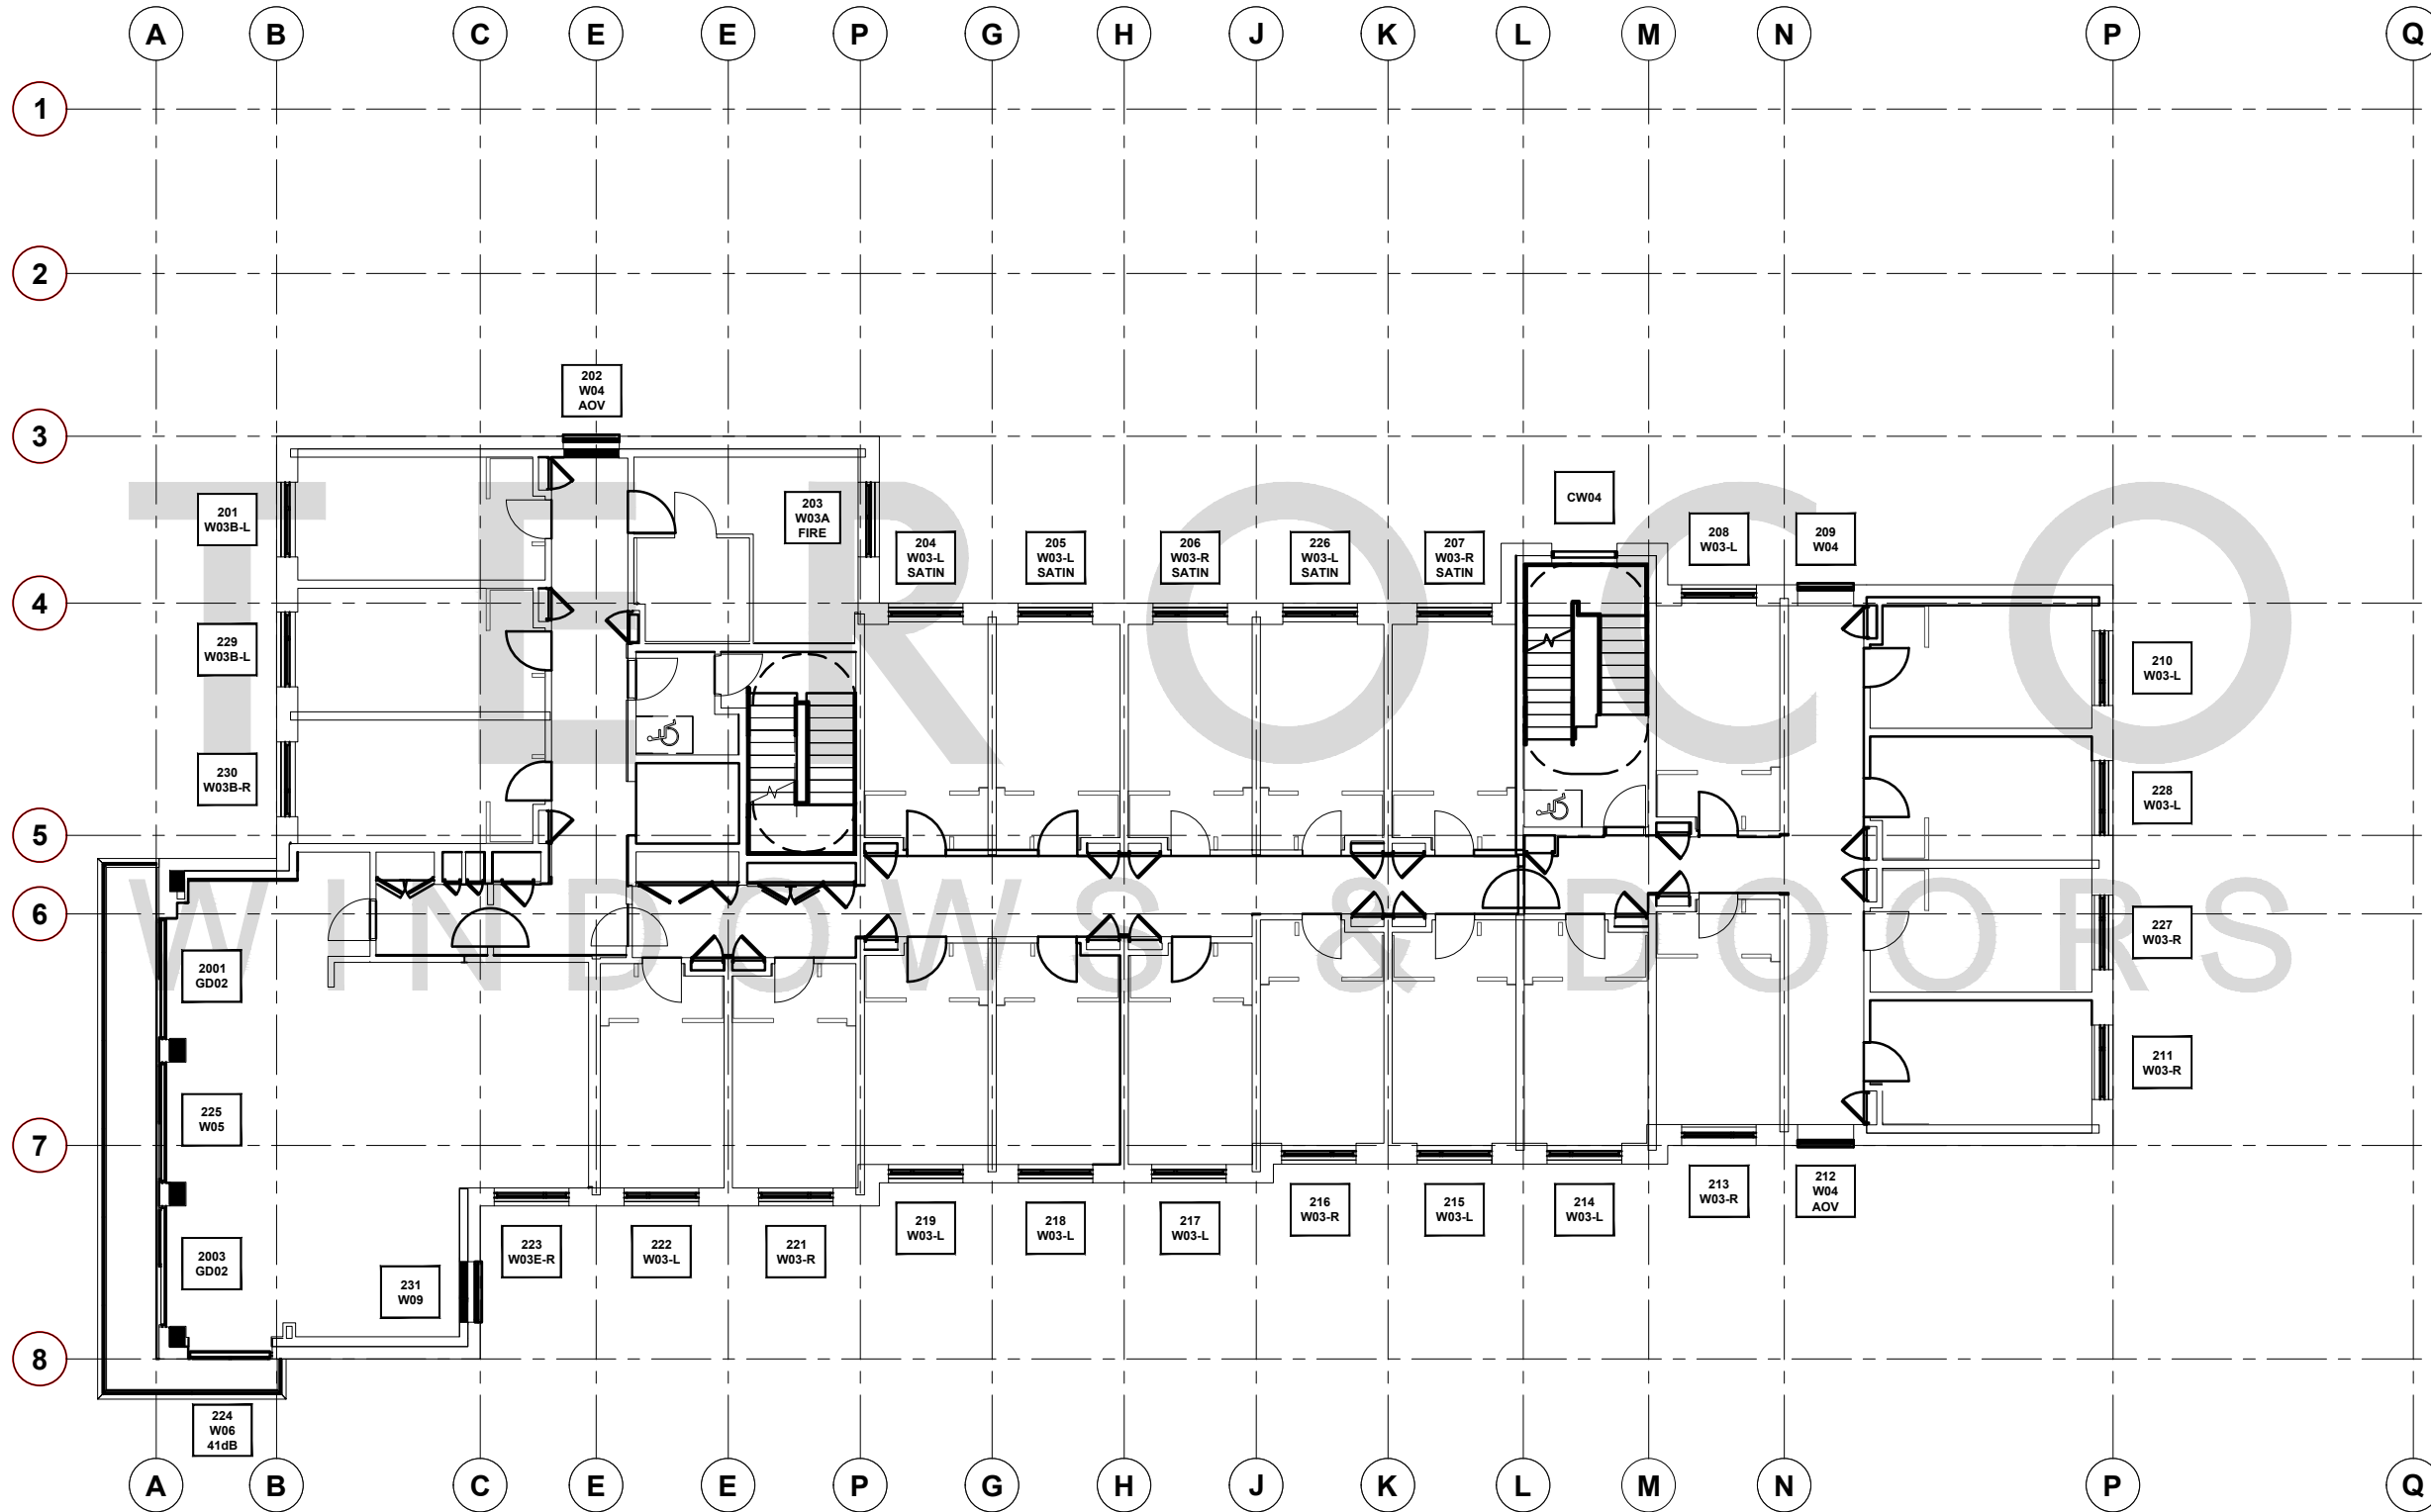

FOR INFORMATION

A	05/09/24	ARCHITECTS COMMENTS INCORPORATED
REV	DATE	DESCRIPTION

QTE5407


PROJECT NAME:
NICHE LIVING | 98 MERRION ROAD, DUBLIN

TITLE:
LOCATION DRAWING
SECOND FLOOR

SCALE:	NTS @ A3	DRAWING NO: 5410/507
DATE:	SEPT 24	
DRAWN:	VQ	

TEROCO
WINDOWS & DOORS

LOCATION DRAWING
THIRD FLOOR
NTS

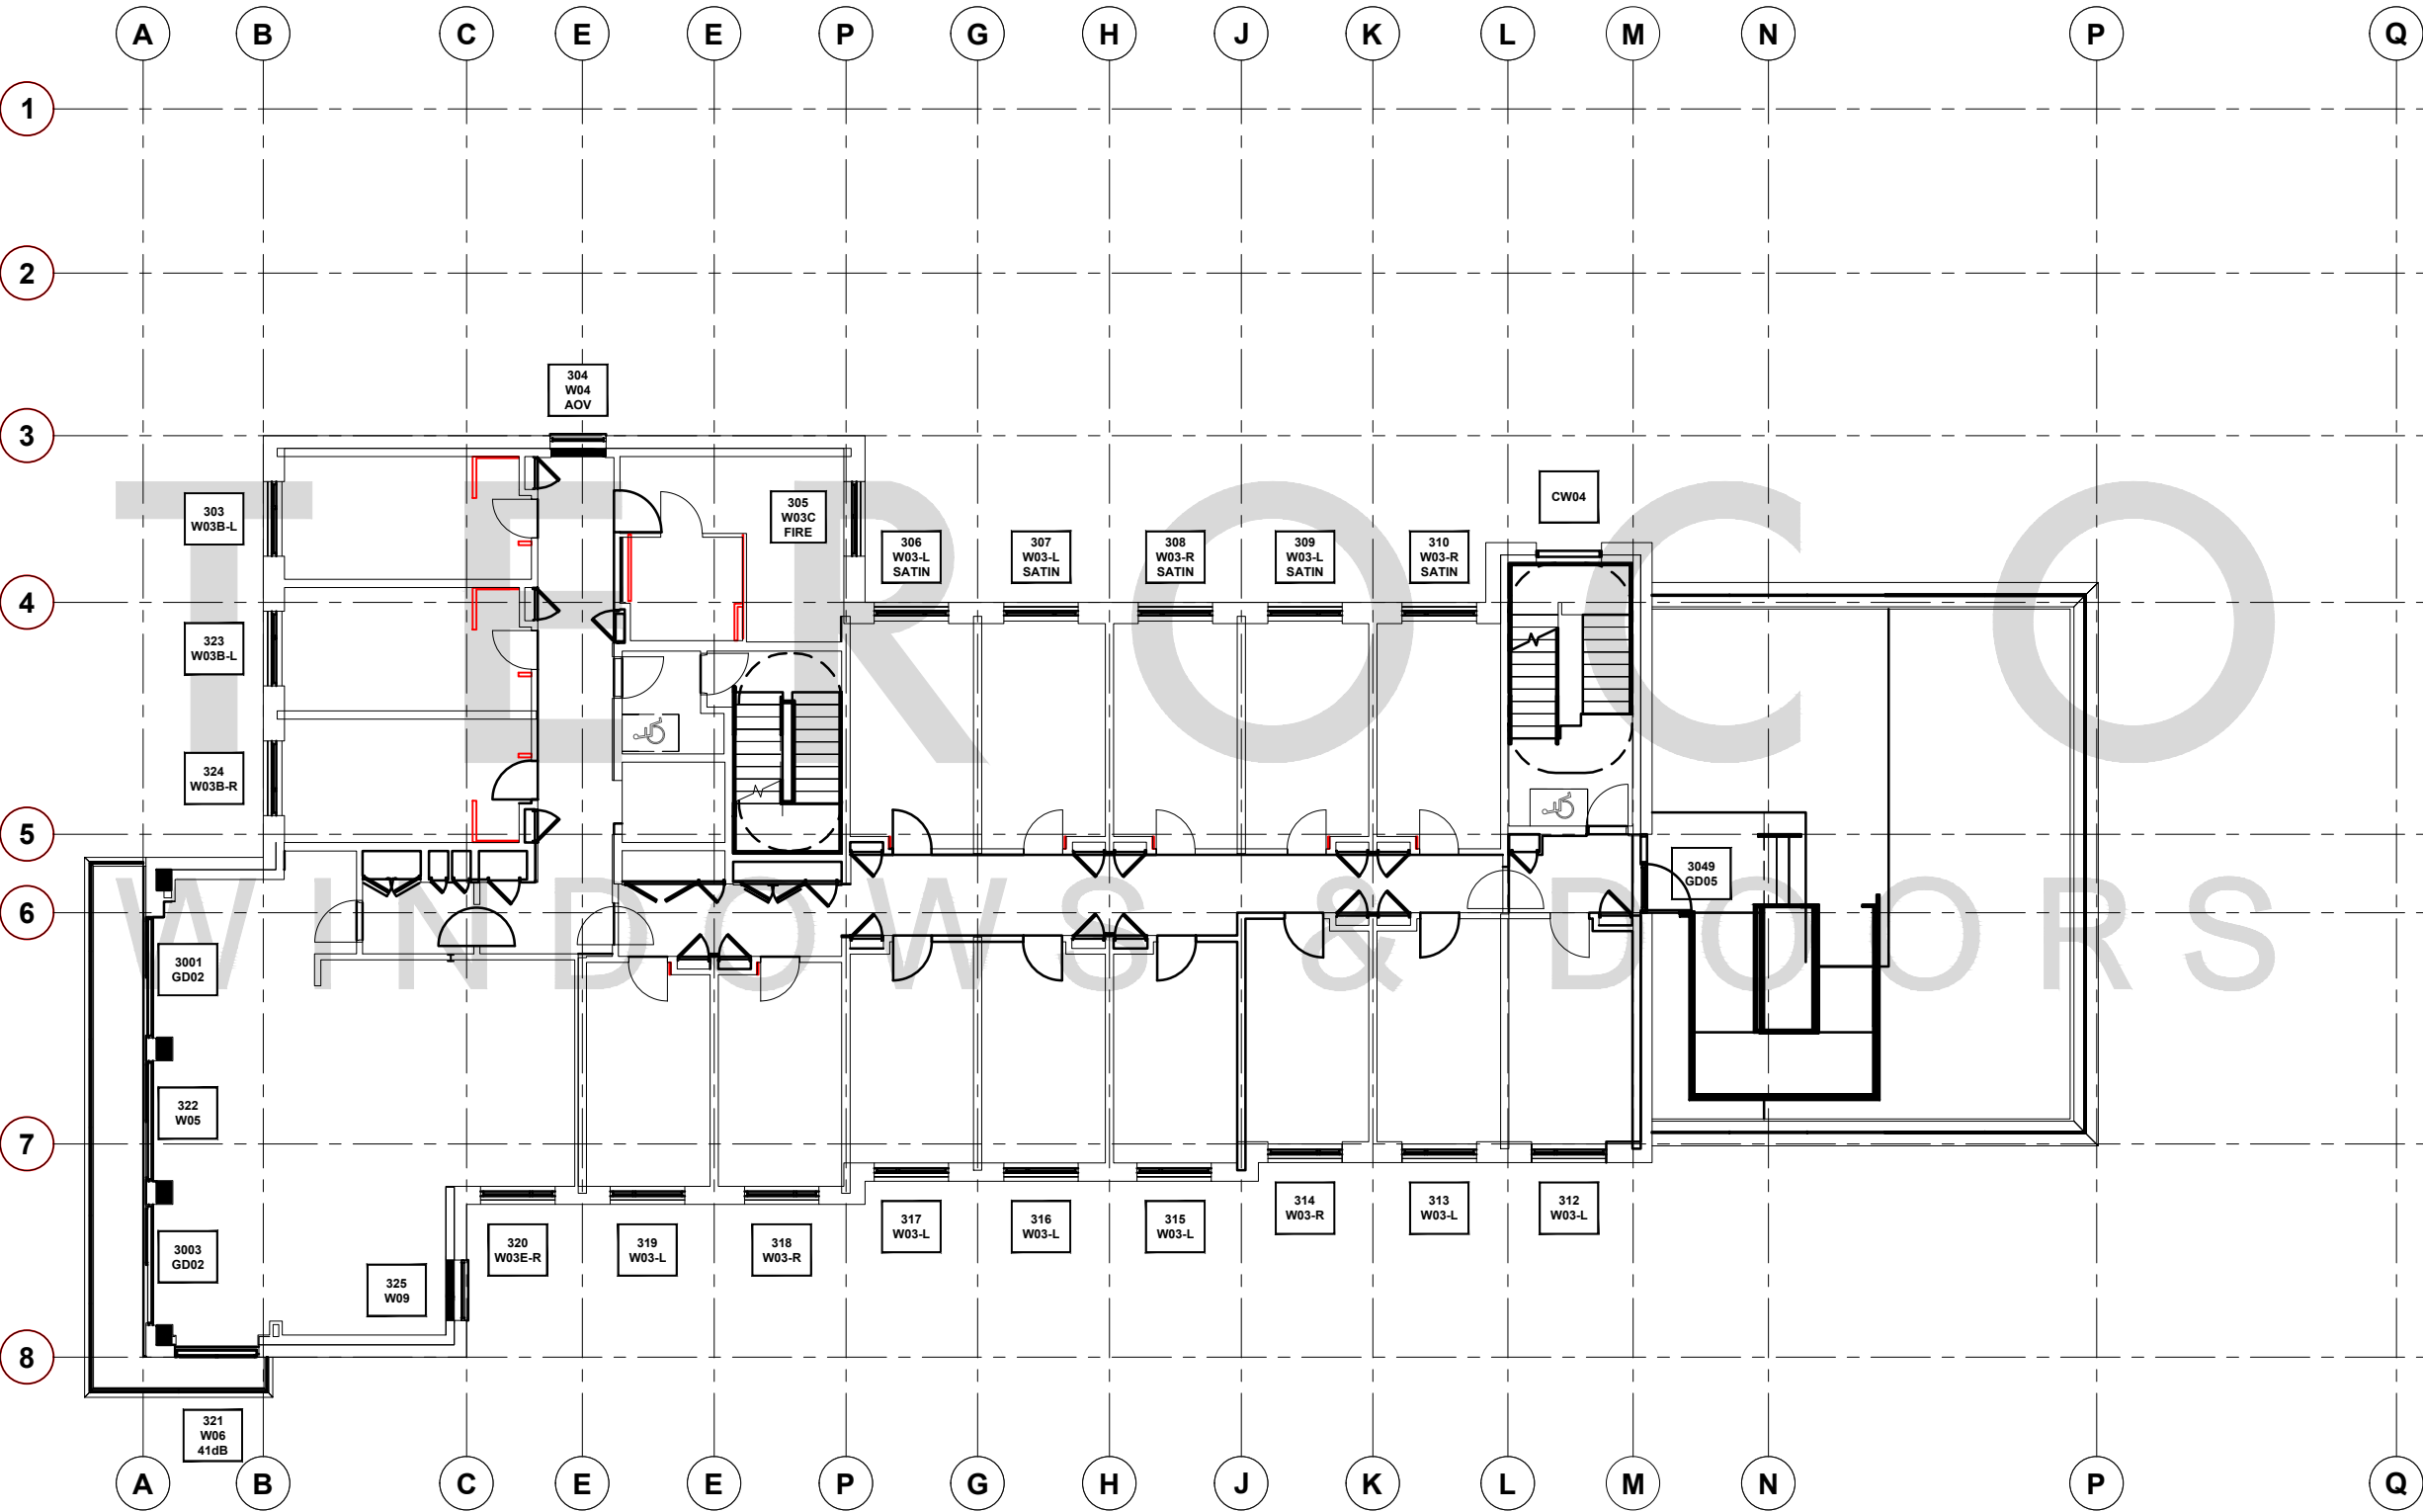

IMPORTANT NOTE:
THIS DRAWING IS FOR GUIDANCE ONLY AND THE
CUSTOMER MUST BE SATISFIED THAT THE
PRINCIPLES OUTLINED IN THIS DRAWING ARE
EFFECTIVELY TRANSPOSED TO SUIT SPECIFIC
PROJECT REQUIREMENTS AND SITE CONDITIONS.

FOR INFORMATION

REV	DATE	DESCRIPTION

QTE5407


PROJECT NAME:
NICHE LIVING | 98 MERRION ROAD, DUBLIN

TITLE:
LOCATION DRAWING
THIRD FLOOR

SCALE:	NTS @ A3	DRAWING NO:	5410/508
DATE:	SEPT 24	DRAWN:	VQ
		REV:	

TEROCO
WINDOWS & DOORS

LOCATION DRAWING
FOURTH FLOOR
NTS

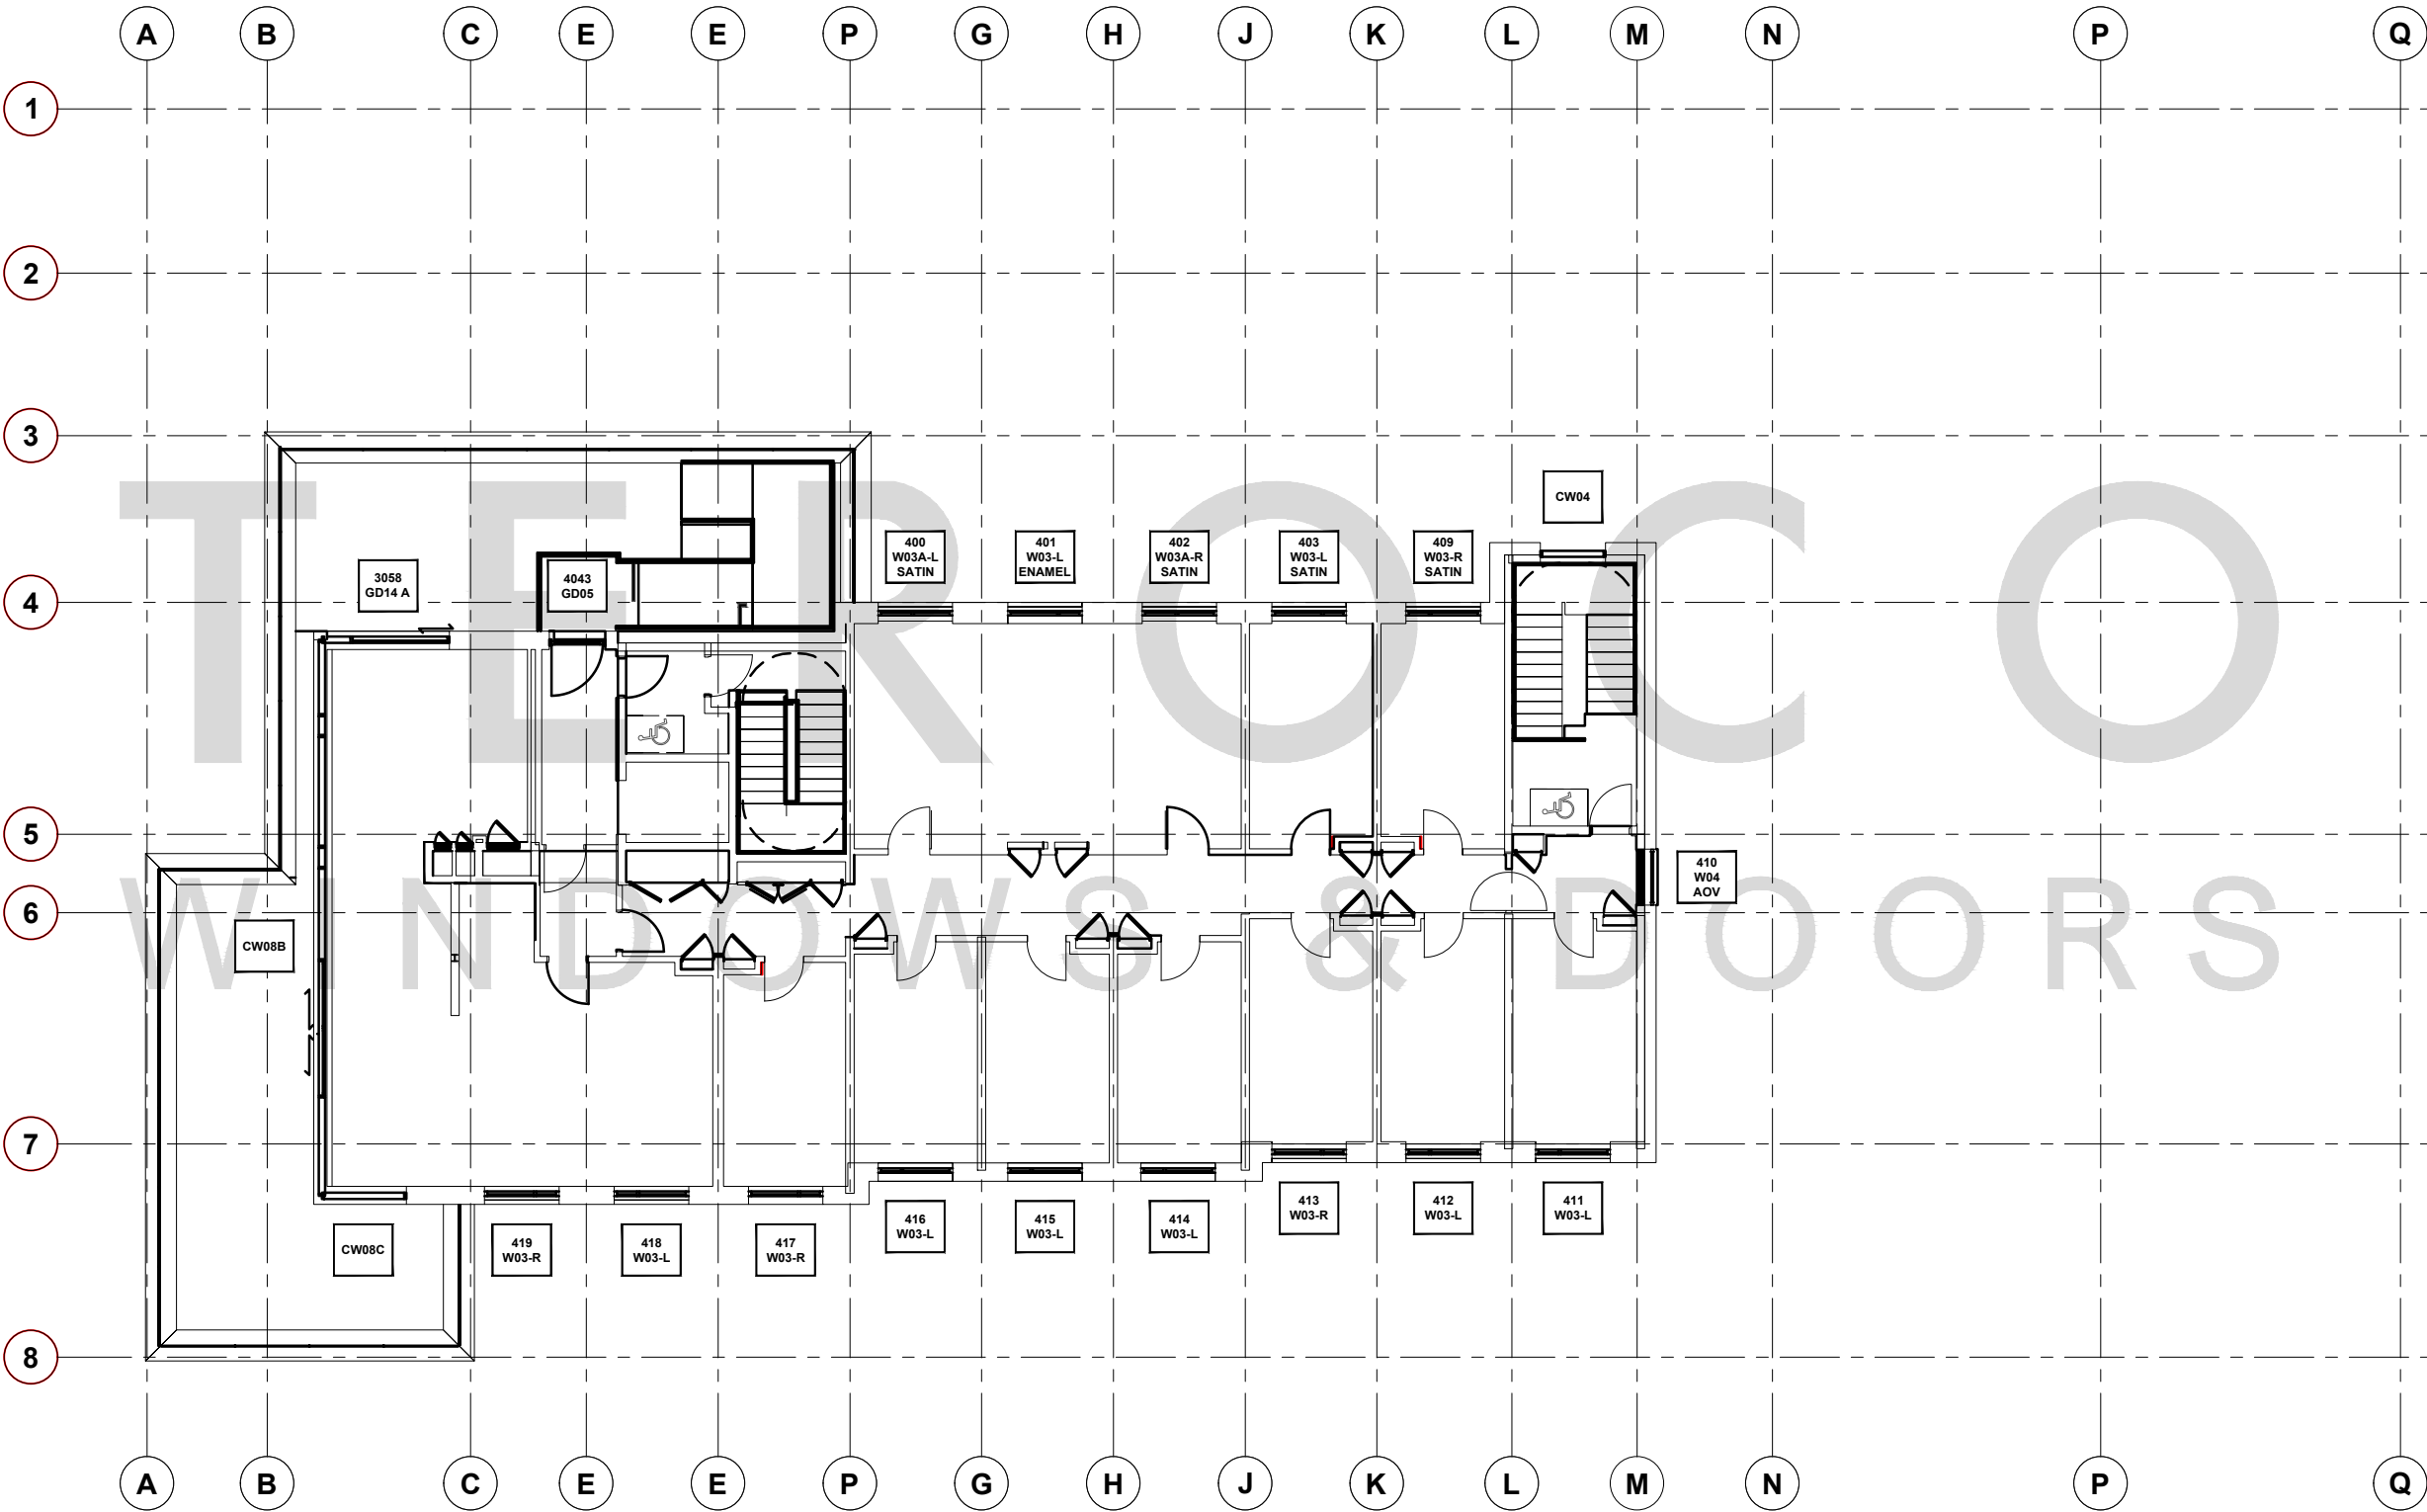

IMPORTANT NOTE:
THIS DRAWING IS FOR GUIDANCE ONLY AND THE CUSTOMER MUST BE SATISFIED THAT THE PRINCIPLES OUTLINED IN THIS DRAWING ARE EFFECTIVELY TRANSPOSED TO SUIT SPECIFIC PROJECT REQUIREMENTS AND SITE CONDITIONS.

FOR INFORMATION

REV	DATE	DESCRIPTION
-----	------	-------------

QTE5407

PROJECT NAME:
NICHE LIVING | 98 MERRION ROAD, DUBLIN

TITLE:
LOCATION DRAWING
FOURTH FLOOR

SCALE:	NTS @ A3	DRAWING NO:	5410/509
DATE:	SEPT 24	DRAWN:	VQ
		REV:	-

TEROCO
WINDOWS & DOORS