



(QTE 162)
MEATH GAA

CooneyArchitects
Sustainability
People, Process, Place



TEROCO Windows & Doors Ltd.

Unit 1b, Riverview Business Park,
Nangor Road, Dublin 12
T : 01 450 7886
W : www.teroco.ie

TEROCO SCHEDULES & DETAILS
ISSUE 4 10-04-2015


Dublin Office:
The Old Brewers Club,
32 The Coombe,
Dublin 8

NOTE: VELFAC DRAWINGS ARE VIEWED FROM THE OUTSIDE AND USE EUROPEAN NOTATION - WITH THE POINT OF THE CHEVRON, THAT INDICATES THE OPENING LIGHTS POINTING TO THE HANDLE

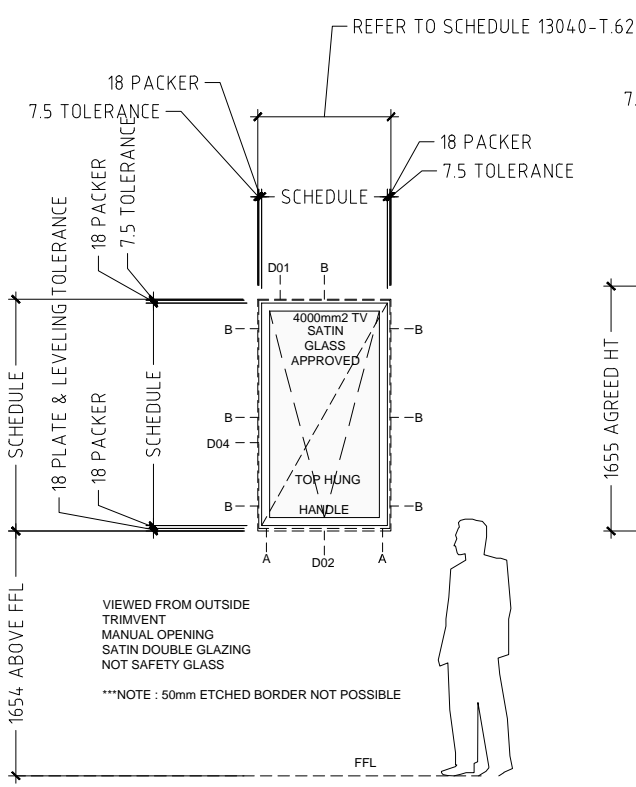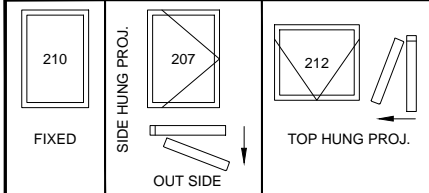


WINDOW TYPE N
CONFIRMED

QUANTITY	TBC
DESCRIPTION	FRAME SIZE 124mm
	RAL 9011
	RESTRICTORS LOCKABLE BELOW 1100
	HANDLES STANDARD
	TRIMVENT 4000mm2 EACH
GLASS	DOUBLE GLAZING SAFETY *
ORDER NO.	TBC
LOCATION	TBC

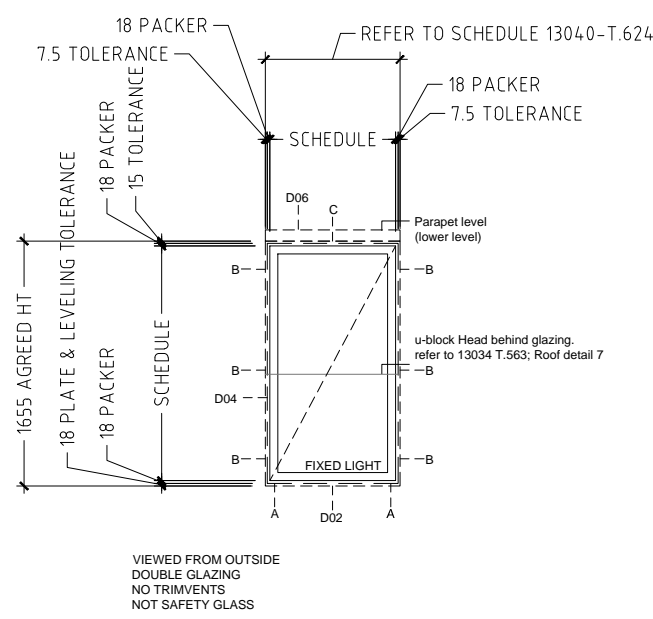


WINDOW TYPE P
CONFIRMED

QUANTITY	TBC
DESCRIPTION	FRAME SIZE 124mm
	RAL 9011
	RESTRICTORS LOCKABLE BELOW 1100
	HANDLES STANDARD
	TRIMVENT 4000mm2 EACH
GLASS	DOUBLE GLAZING SAFETY *
ORDER NO.	TBC
LOCATION	TBC

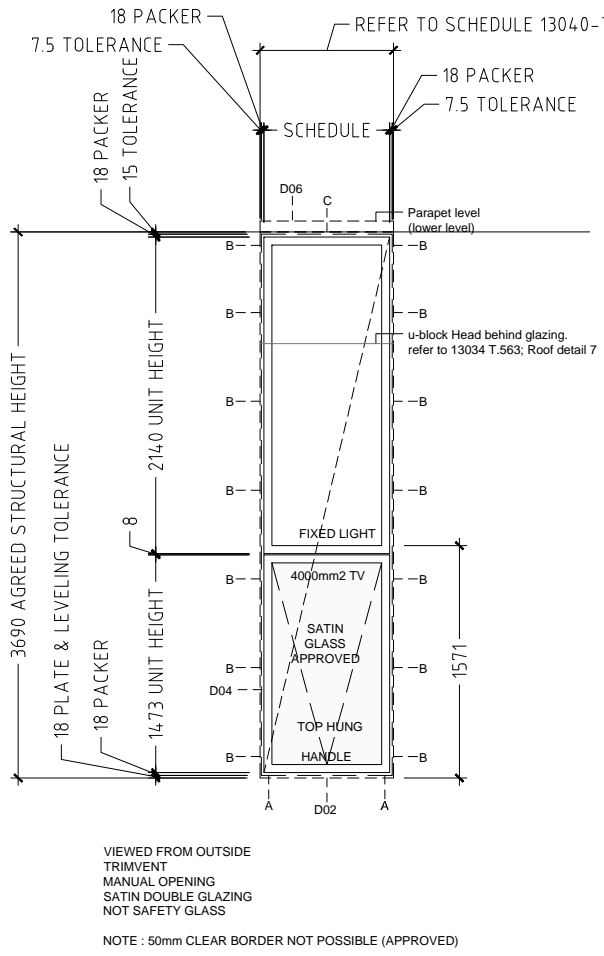

WINDOW TYPE K
CONFIRMED

QUANTITY	TBC
DESCRIPTION	FRAME SIZE 124mm
	RAL 9011
	RESTRICTORS LOCKABLE BELOW 1100
	HANDLES STANDARD
	TRIMVENT 4000mm2 EACH
GLASS	DOUBLE GLAZING SAFETY *
ORDER NO.	TBC
LOCATION	TBC

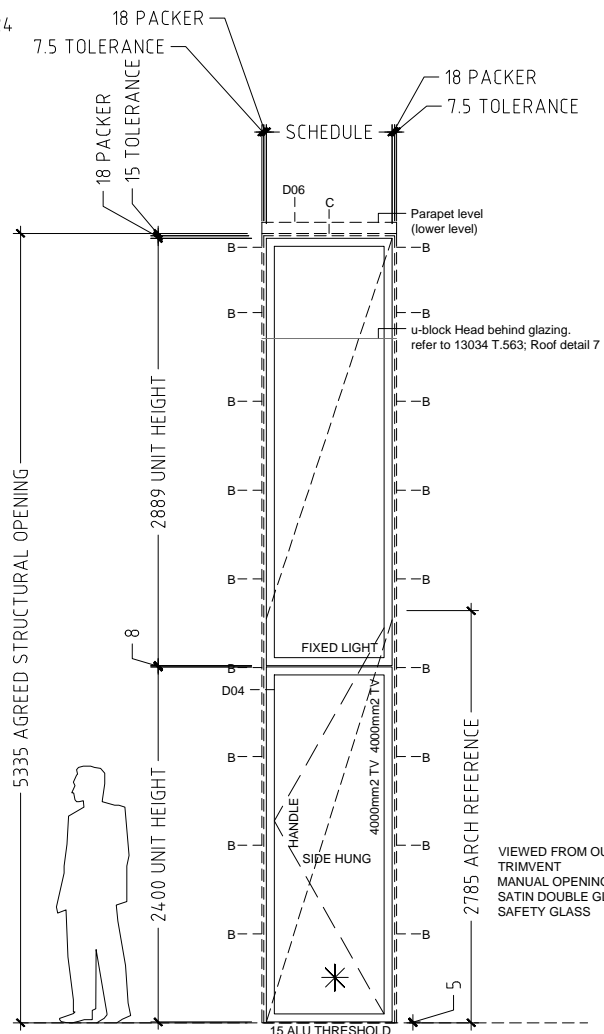

WINDOW TYPE A
CONFIRMED

QUANTITY	TBC
DESCRIPTION	FRAME SIZE 124mm
	RAL 9011
	RESTRICTORS LOCKABLE BELOW 1100
	HANDLES STANDARD
	TRIMVENT 4000mm2 EACH
GLASS	DOUBLE GLAZING SAFETY *
ORDER NO.	TBC
LOCATION	TBC

ORDERED

FOR CONSTRUCTION
ISSUED
31-03-2015

D	FINAL REVISIONS FROM COMMENTS 31-03-15	31-03-15
C	REVISED FROM ARCHITECTS MARK UPS	28-03-15
B	REVISED FROM SURVEY AND ARCHITECTS MARK UPS	26-03-15
A	REVISED FROM ARCHITECTS COMMENTS	23-03-15
REV	DESCRIPTION	DATE

CONTRACT / SITE
QTE162 - Meath GAA Cntr of Excellence, Dunganney

CONTRACTOR
Sammon Builders
Building Contractors and Property Developers
Derrinkehir,
Aughnasheelin,
Co Leitrim.
T: 071-9644014 071 9644516
E: sammonbuilders@eircom.net

ARCHITECT
COONEY ARCHITECTS
The Old Brewers Club, 32 The Coombe,
Dublin 8
TEL: 353) - 01-4533444

DRAWING TITLE
WINDOW SCHEDULES



CONTRACT NO.	DRG NO.	REV.
QTE162	s-01	D
DRAWN	DATE	SCALE/PLOT
FB	10-03-15	1:50
CHECKED	BB	



TEROCO Windows & Doors
3rd Floor - Unit H Tel: 01 4039999
Citywest Shopping Centre
Dublin 24 Email: tenders@teroco.ie


MANUFACTURING SCHEDULES. NO FURTHER CHANGES

NOTE: VELFAC DRAWINGS ARE VIEWED FROM THE OUTSIDE AND USE EUROPEAN NOTATION - WITH THE POINT OF THE CHEVRON, THAT INDICATES THE OPENING LIGHTS POINTING TO THE HANDLE

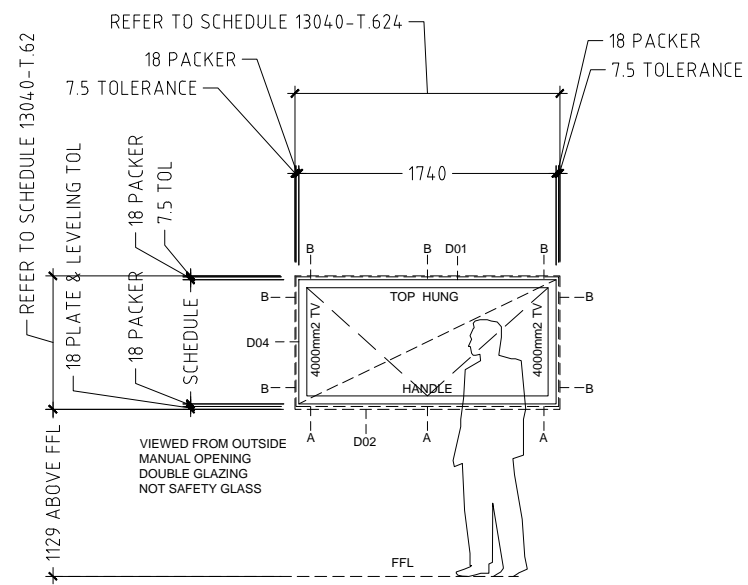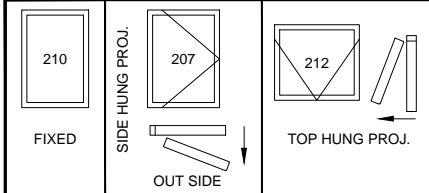


WINDOW TYPE L
CONFIRMED

QUANTITY	TBC
DESCRIPTION	FRAME SIZE 124mm
	RAL 9011
	RESTRICTORS LOCKABLE BELOW 1100
	HANDLES STANDARD
	TRIMVENT 4000mm² EACH
GLASS	DOUBLE GLAZING SAFETY *
ORDER NO.	TBC
LOCATION	TBC

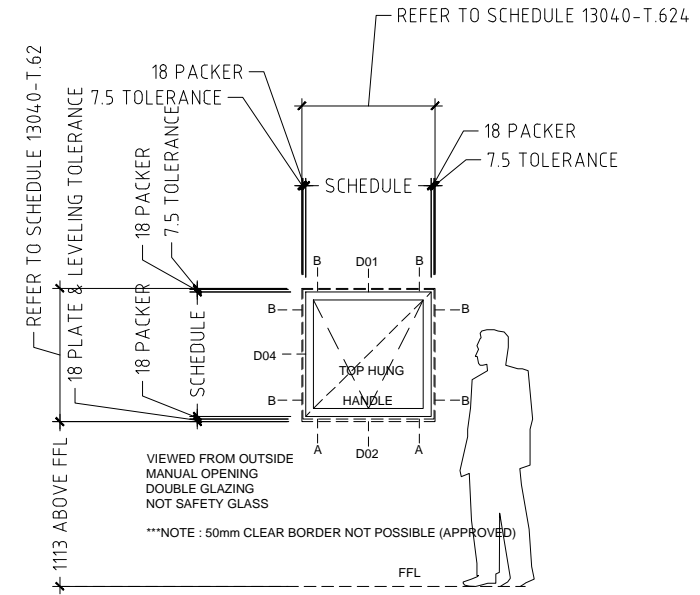

WINDOW TYPE M
CONFIRMED

QUANTITY	TBC
DESCRIPTION	FRAME SIZE 124mm
	RAL 9011
	RESTRICTORS LOCKABLE BELOW 1100
	HANDLES STANDARD
	TRIMVENT 4000mm² EACH
GLASS	DOUBLE GLAZING SAFETY *
ORDER NO.	TBC
LOCATION	TBC

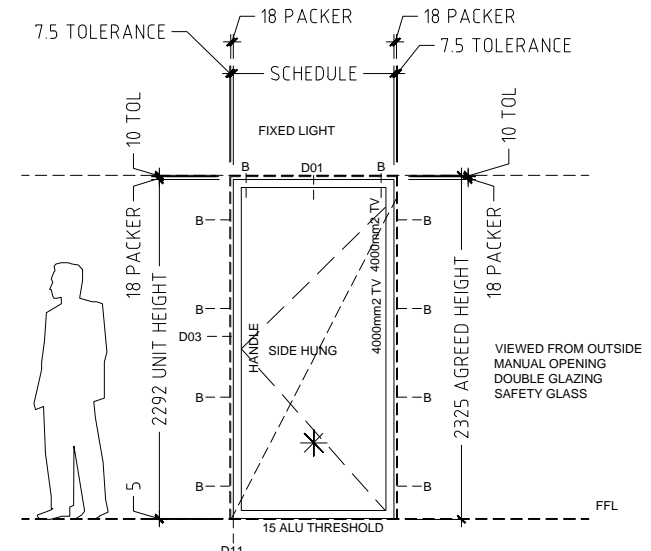

WINDOW TYPE D
CONFIRMED

QUANTITY	TBC
DESCRIPTION	FRAME SIZE 124mm
	RAL 9011
	RESTRICTORS NONE
	HANDLES STANDARD
	TRIMVENT 4000mm² EACH
GLASS	DOUBLE GLAZING SAFETY *
ORDER NO.	TBC
LOCATION	TBC

ORDERED

FOR CONSTRUCTION
ISSUED
31-03-2015

D	FINAL REVISIONS FROM COMMENTS 31-03-15	31-03-15
C	REVISED FROM ARCHITECTS MARK UPS	28-03-15
B	REVISED FROM SURVEY AND ARCHITECTS MARK UPS	26-03-15
A	REVISED FROM ARCHITECTS COMMENTS	23-03-15
REV	DESCRIPTION	DATE

CONTRACT / SITE
QTE162 - Meath GAA Cntr of Excellence, Dunganney

CONTRACTOR
Sammon Builders
Building Contractors and Property Developers
Derrinkehir,
Aughnasheelin,
Co Leitrim.
T: 071-9644014 071 9644516
E: sammonbuilders@eircom.net

ARCHITECT
COONEY ARCHITECTS
The Old Brewers Club, 32 The Coombe,
Dublin 8
TEL: 353) - 01-4533444


DRAWING TITLE
WINDOW SCHEDULES

CONTRACT NO.	DRG NO.	REV.	
QTE162	s-02	D	
DRAWN	DATE	SCALE/PLOT	CHECKED
FB	10-03-15	1:50	BB




TEROCO Windows & Doors
3rd Floor - Unit H Tel: 01 4039999
Citywest Shopping Centre
Dublin 24 Email: tenders@teroco.ie

MANUFACTURING SCHEDULES. NO FURTHER CHANGES

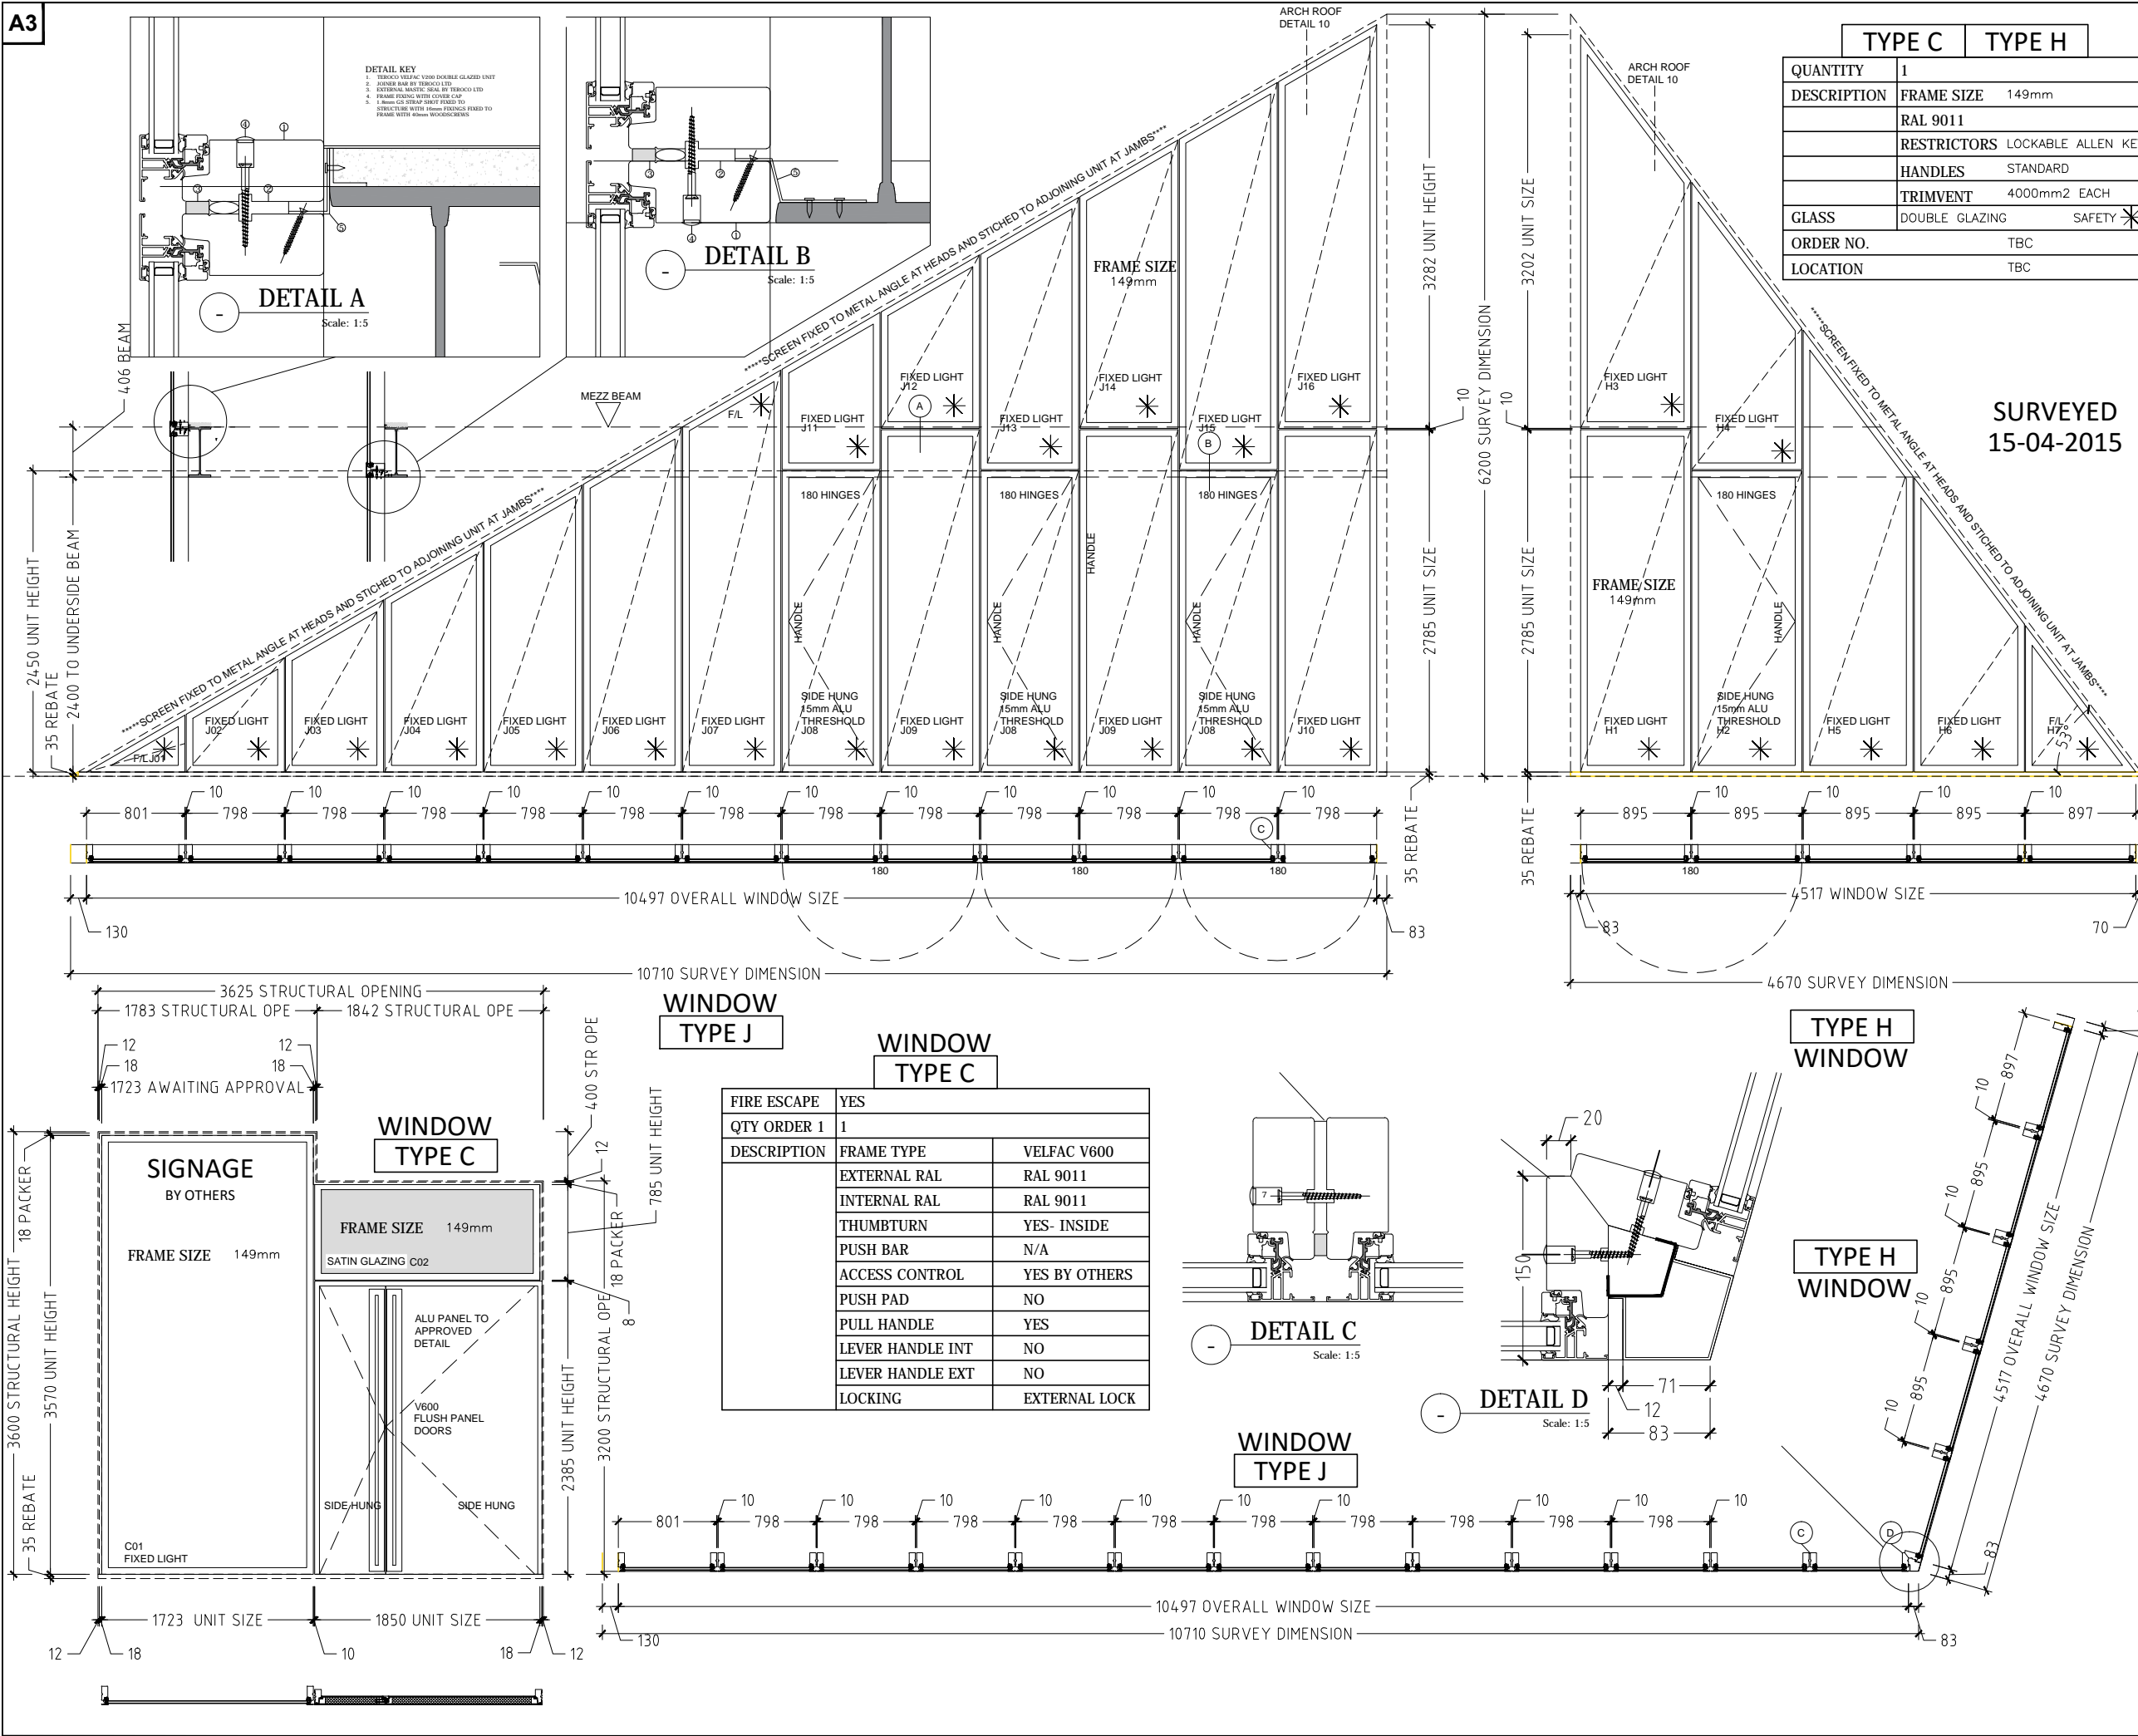

	TYPE C	TYPE H
QUANTITY	1	
DESCRIPTION	FRAME SIZE	149mm
	RAL 9011	
	RESTRICTORS	LOCKABLE ALLEN KEY
	HANDLES	STANDARD
	TRIMVENT	4000mm2 EACH
GLASS	DOUBLE GLAZING	SAFETY
ORDER NO.	TBC	
LOCATION	TBC	

NOTE: VELFAC DRAWINGS ARE VIEWED FROM THE OUTSIDE AND USE EUROPEAN NOTATION - WITH THE POINT OF THE CHEVRON, THAT INDICATES THE OPENING LIGHTS POINTING TO THE HANDLE

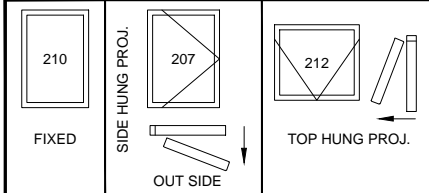

SURVEYED
15-04-2015

REV-E

ISSUED FOR
APPROVAL
10-06-2015

REV	DESCRIPTION	DATE
E	FIXING DETAILS A & B UPDATED TO SHOW FIXINGS	10-06-15
D	REVISED FROM ARCHITECTS NEW DESIGN	24-04-15
C	REVISED FROM ARCHITECTS NEW DESIGN	20-04-15
B	REVISED FROM ARCHITECTS NEW DESIGN & SURVEY	16-04-15
A	REVISED FROM ARCHITECTS COMMENTS	23-03-15

CONTRACT / SITE
QTE162 - Meath GAA Cntr of Excellence, Dunganney

CONTRACTOR
Sammon Builders
Building Contractors and Property Developers
Derrinkehir,
Aughnasheelin,
Co Leitrim.
T: 071-9644014 071 9644516
E: sammonbuilders@eircom.net

ARCHITECT
COONEY ARCHITECTS
The Old Brewers Club, 32 The Coombe,
Dublin 8
TEL: 353) - 01-4533444



DRAWING TITLE
WINDOW SCHEDULES

CONTRACT NO.	DRG NO.	REV.	
QTE162	s-05	E	
DRAWN	DATE	SCALE/PLOT	CHECKED
FB	10-03-15	1:50	BB



TEROCO Windows & Doors
3rd Floor - Unit H Tel: 01 4039999
Citywest Shopping Centre
Dublin 24 Email: tenders@teroco.ie

DESCRIPTION	TYPE C
FIRE ESCAPE	YES
QTY ORDER 1	1
FRAME TYPE	VELFAC V600
EXTERNAL RAL	RAL 9011
INTERNAL RAL	RAL 9011
THUMBTURN	YES- INSIDE
PUSH BAR	N/A
ACCESS CONTROL	YES BY OTHERS
PUSH PAD	NO
PULL HANDLE	YES
LEVER HANDLE INT	NO
LEVER HANDLE EXT	NO
LOCKING	EXTERNAL LOCK

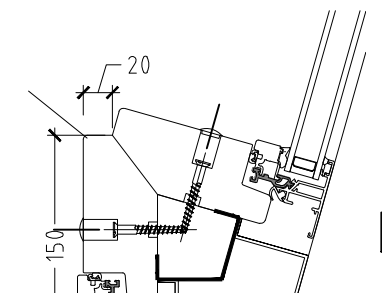
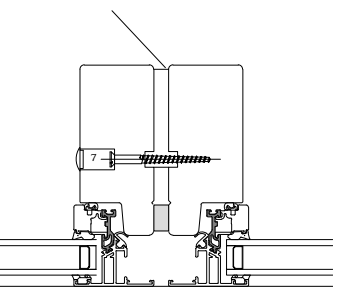


TYPE H WINDOW

TYPE H WINDOW

WINDOW TYPE J

NOTE: VELFAC DRAWINGS ARE VIEWED FROM THE OUTSIDE AND USE EUROPEAN NOTATION - WITH THE POINT OF THE CHEVRON, THAT INDICATES THE OPENING LIGHTS POINTING TO THE HANDLE

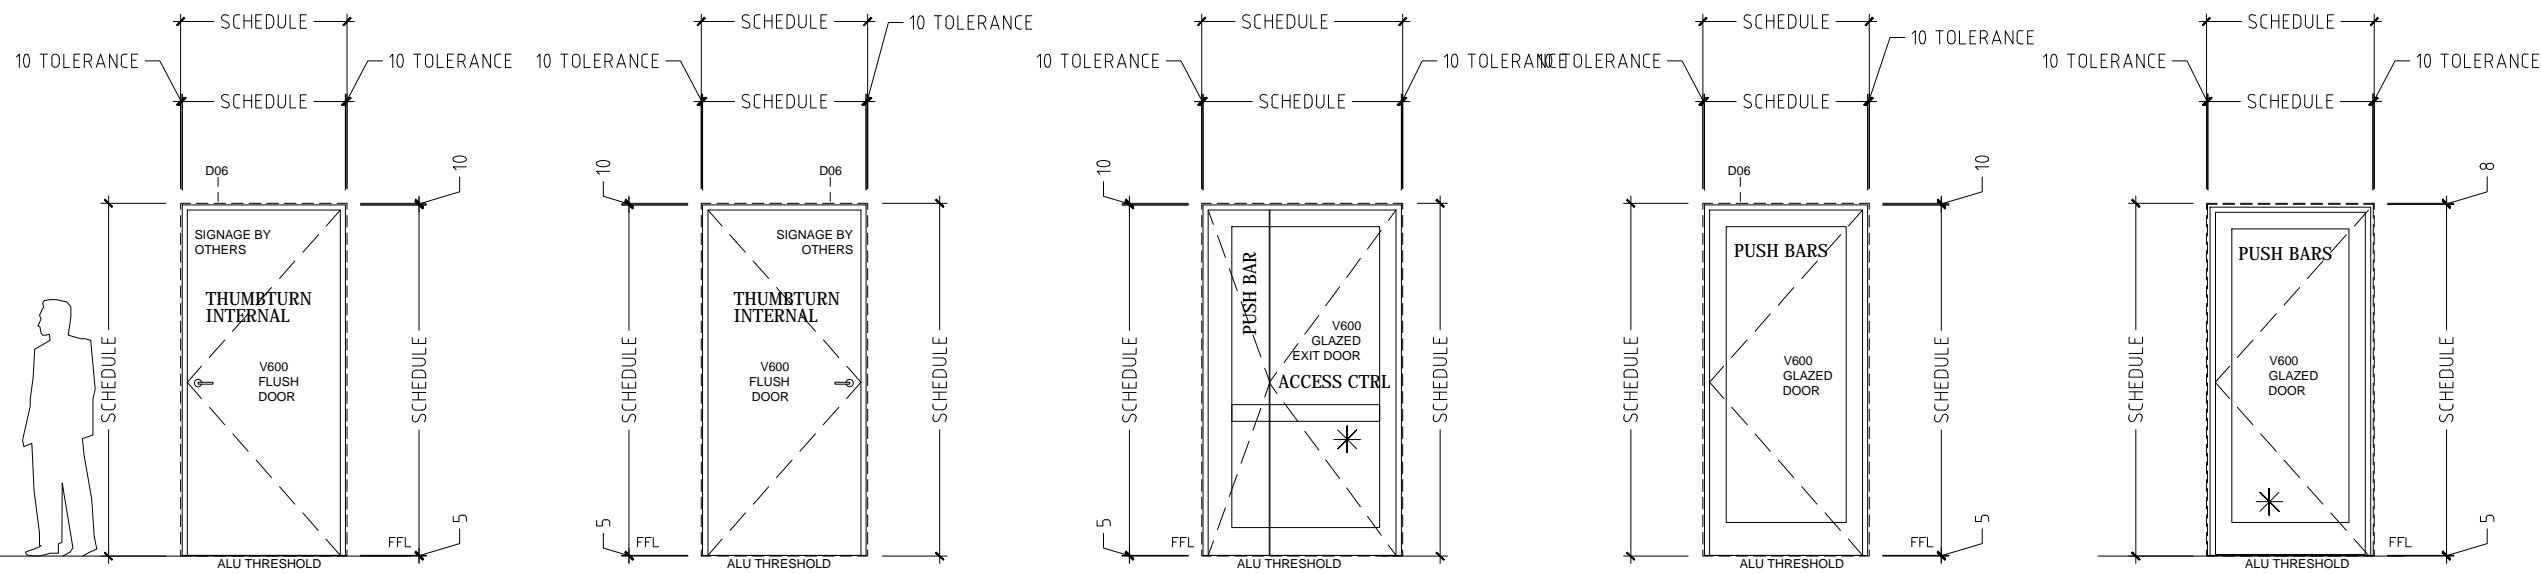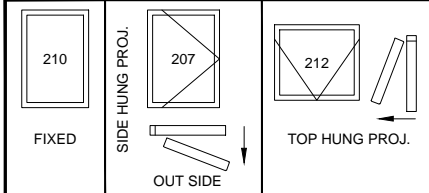

ORDERED

FOR CONSTRUCTION
ISSUED
31-03-2015

REV	DESCRIPTION	DATE
D	FINAL REVISIONS FROM COMMENTS	31-03-15
C	REVISED FROM ARCHITECTS COMMENTS	31-03-15
B	REVISED FROM ARCHITECTS COMMENTS	31-03-15
A	REVISED FROM ARCHITECTS COMMENTS	23-03-15

CONTRACT / SITE
QTE162 - Meath GAA Cntr of Excellence, Dunganney

CONTRACTOR
Sammon Builders
Building Contractors and Property Developers
Derrinkehir,
Aughnasheelin,
Co Leitrim.
T: 071-9644014 071 9644516
E: sammonbuilders@eircom.net

ARCHITECT
COONEY ARCHITECTS
The Old Brewers Club, 32 The Coombe,
Dublin 8
TEL: 353) - 01-4533444

DRAWING TITLE
WINDOW SCHEDULES

CONTRACT NO. QTE162	DRG NO. s-06	REV. D
------------------------	-----------------	-----------

DRAWN FB	DATE 10-03-15	SCALE/PLOT 1:50	CHECKED BB
-------------	------------------	--------------------	---------------



TEROCO Windows & Doors
3rd Floor - Unit H Tel: 01 4039999
Citywest Shopping Centre
Dublin 24 Email: tenders@teroco.ie

DOOR TYPE D
XD113D
XD115D
XD116D
XD118D

ALU PANELS TO LATER DETAIL AND COST APPROVAL

DOOR TYPE D
XD112D
XD114D
XD117D
XD119D


DOOR TYPE C
XD120C

NOTE:
SUBJECT TO FIRE OFFICER APPROVAL
COONEY ARCHITECTS CONFIRMING

DOOR TYPE C
XD111C

DOOR TYPE A
XD104A
XD105A

QUANTITY	SCHEDULE
DESCRIPTION	FRAME SIZE 124mm
	RAL 9011 INT & EXT
	RESTRICTORS NA
	HANDLES STANDARD
	TRIMVENT NONE
GLASS	NONE
ORDER NO.	TBC
LOCATION	AS PER SCHEDULE
DOOR CLOSERS	TBC
THUMBTURN INT	YES
LEVER HANDLE INT	YES
LEVER HANDLE EXT	YES
PUSH BAR INT	NONE

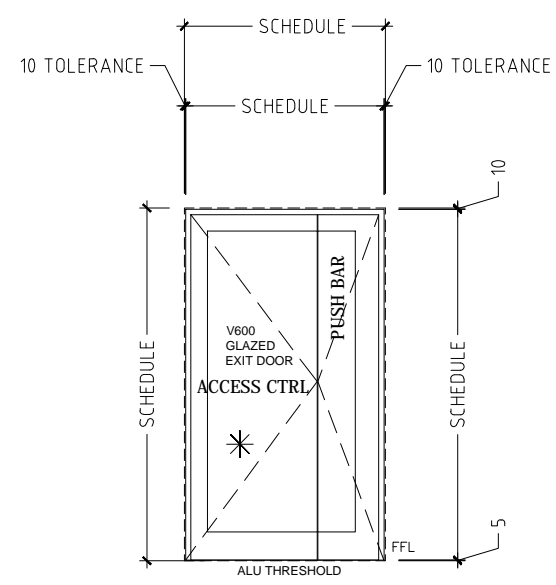

DOOR TYPE C
XD103C

NOTE:
SUBJECT TO FIRE OFFICER APPROVAL
COONEY ARCHITECTS CONFIRMING

QUANTITY	SCHEDULE
DESCRIPTION	FRAME SIZE 124mm
	RAL 9011 INT & EXT
	RESTRICTORS NA
	HANDLES STANDARD
	TRIMVENT NONE
GLASS	NONE
ORDER NO.	TBC
LOCATION	AS PER SCHEDULE
DOOR CLOSERS	TBC
THUMBTURN INT	NONE
LEVER HANDLE INT	NONE
LEVER HANDLE EXT	YES
PUSH BAR INT	YES

QUANTITY	SCHEDULE
DESCRIPTION	FRAME SIZE 124mm
	RAL 9011 INT & EXT
	RESTRICTORS NA
	HANDLES STANDARD
	TRIMVENT NONE
GLASS	NONE
ORDER NO.	TBC
LOCATION	AS PER SCHEDULE
DOOR CLOSERS	TBC
THUMBTURN INT	YES
LEVER HANDLE INT	YES
LEVER HANDLE EXT	YES
PUSH BAR INT	NONE

MANUFACTURING SCHEDULES. NO FURTHER CHANGES