
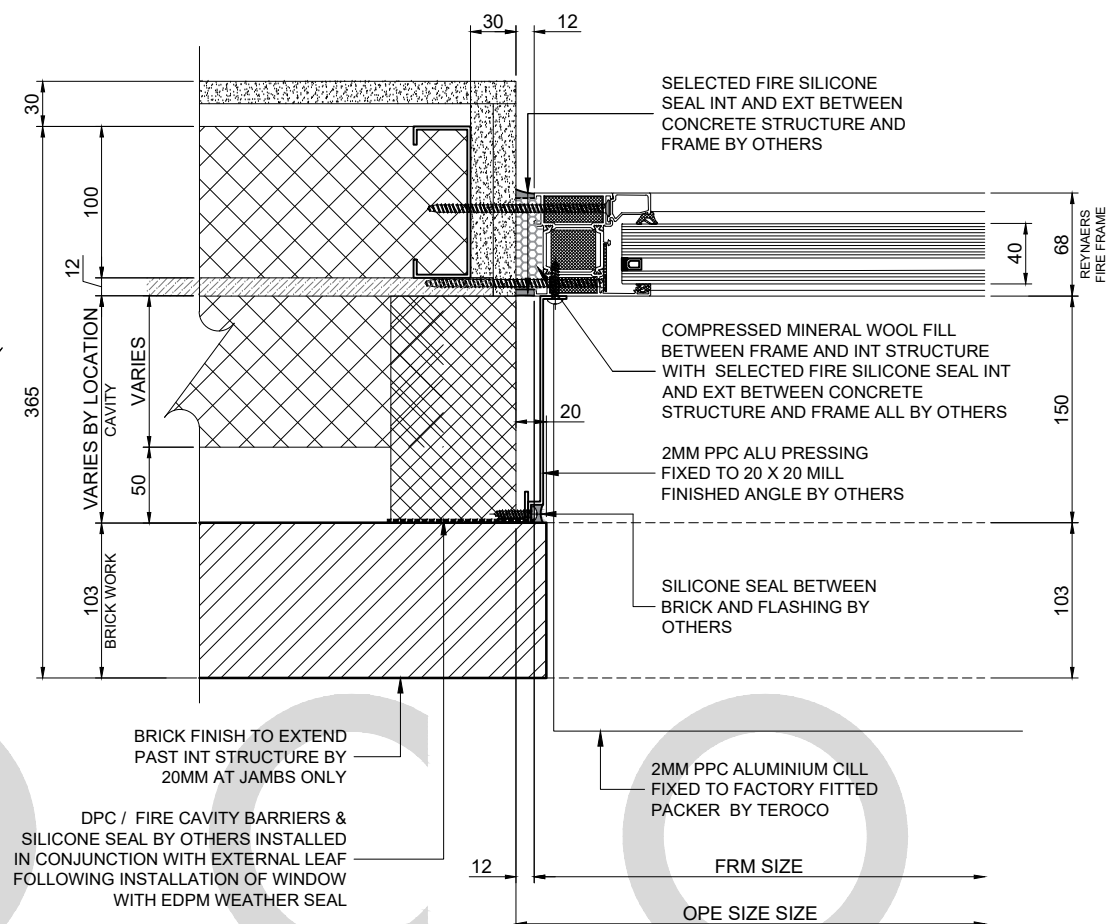
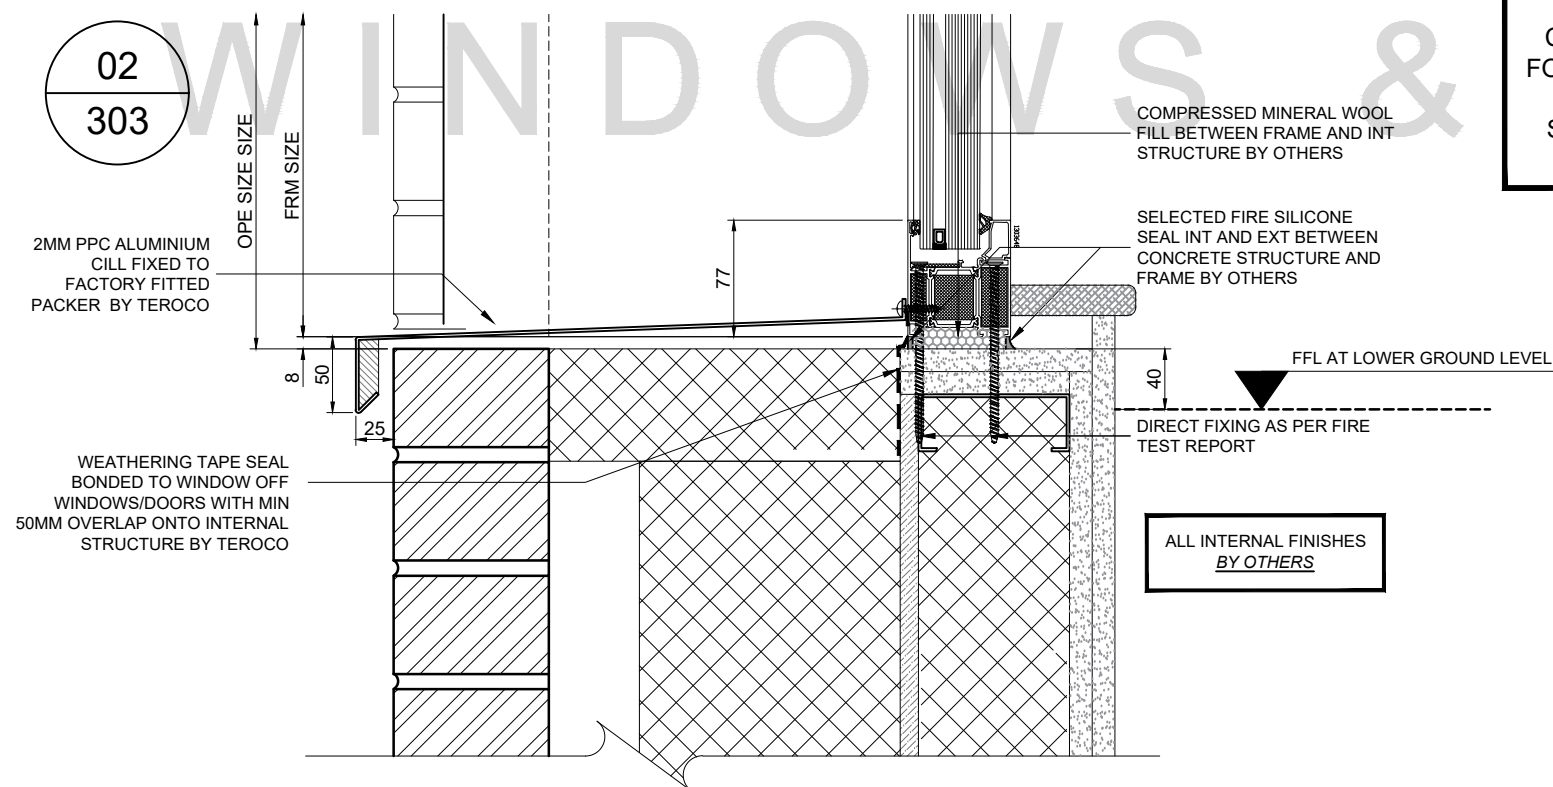


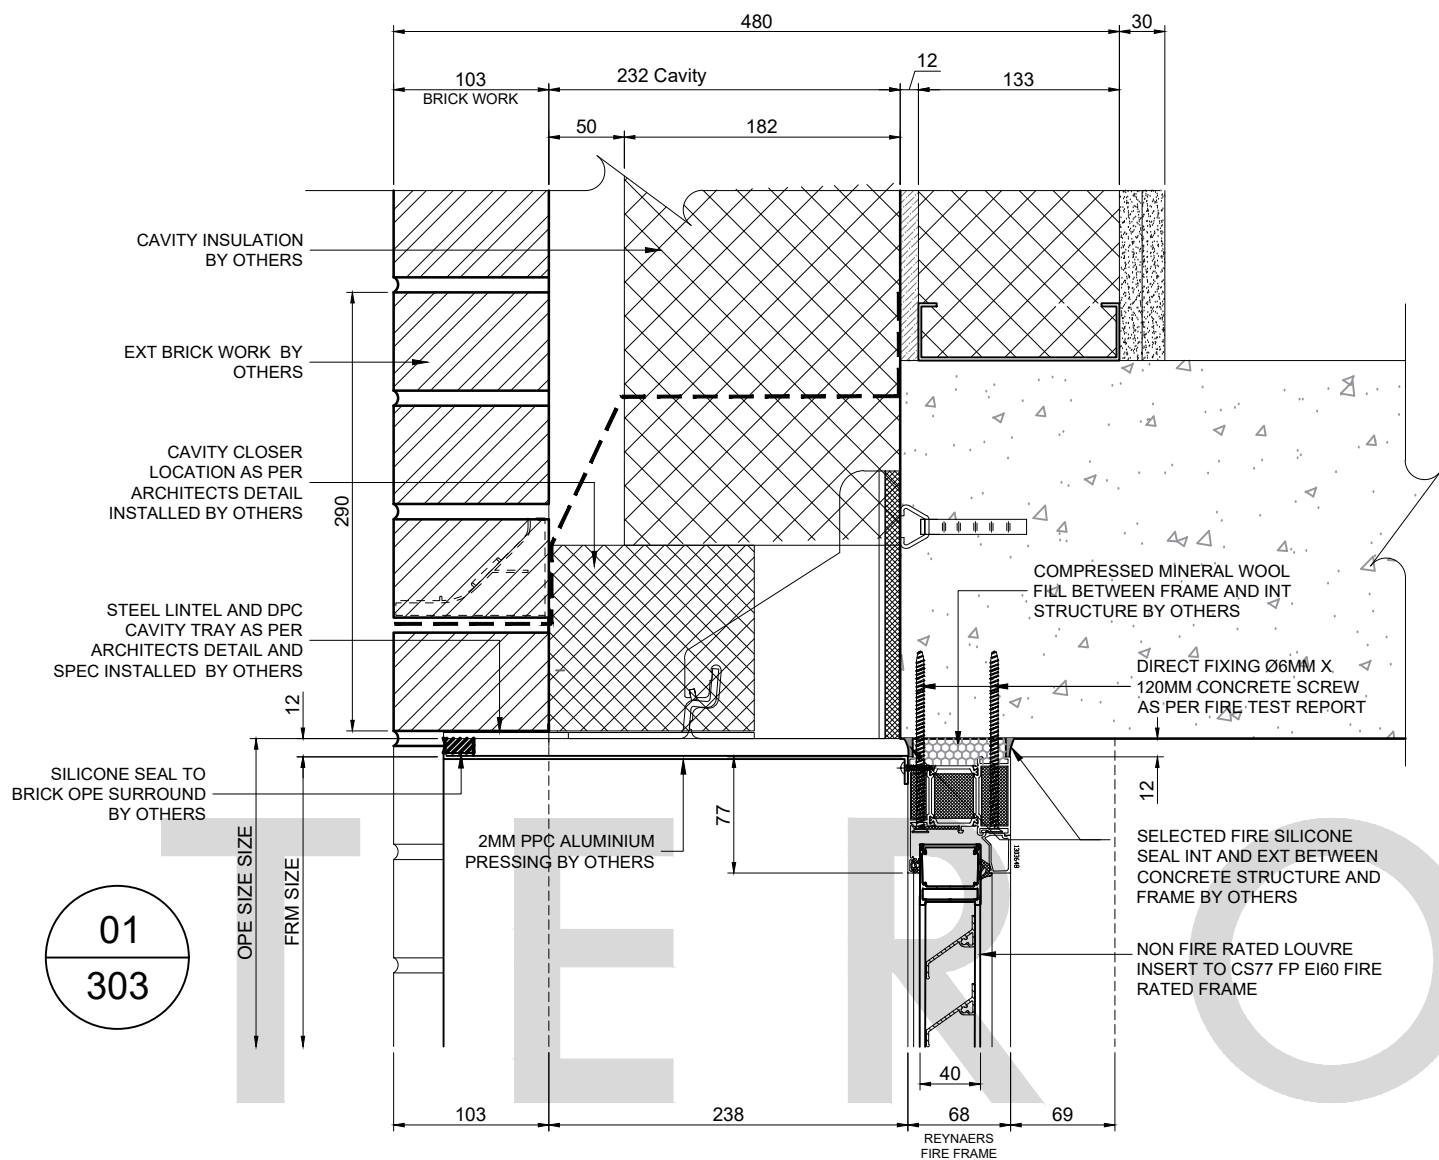

CONTRACTOR IS RESPONSIBLE FOR FIRE SEALING TO PERIMETER OF FRAME INTERNALLY AND SURROUNDING FIRE BARRIERS

ALL INTERNAL FINISHES BY OTHERS

IMPORTANT NOTE:
WHEN INSTALLING TEROCO WINDOWS, DOORS AND ACCESSORIES, PLEASE ENSURE COMPLIANCE WITH NATIONAL BUILDING REGULATIONS AND BRITISH/EUROPEAN STANDARDS WHERE NECESSARY. THIS DRAWING IS FOR GUIDANCE ONLY AND THE CUSTOMER MUST BE SATISFIED THAT THE PRINCIPLES OUTLINED IN THIS DRAWING ARE EFFECTIVELY TRANSPOSED TO SUIT SPECIFIC PROJECT REQUIREMENTS AND SITE CONDITIONS.

- NOTES:**
1. ALL DIMENSIONS ARE IN MILLIMETRES WHERE AND MIGHT NOT BE TO SCALE.
 2. EXISTING & NEW WALL & FLOOR CONSTRUCTION DETAIL SHOWN IS INDICATIVE.
 3. FIXING GROUNDS MUST BE ABLE TO WITHSTAND ALL LOADS TRANSMITTED FROM AND THROUGH THE VELFAC/REYNAERS SYSTEM.

CONSTRUCTION ISSUE

REV	DATE	DESCRIPTION
B	18/11/24	LOUVRE AND NOTES UPDATED
A	25/09/24	WEATHERING SEAL AND COMMENTS UPDATED
REV	DATE	DESCRIPTION


QTE5407

PROJECT NAME:
NICHE LIVING | 98 MERRION ROAD, DUBLIN

TITLE:
HORIZONTAL AND VERTICAL REYNAERS PROFILE SECTIONS

SCALE:	1:5 @ A3	DRAWING NO:	5407/303
DATE:	AUG 24	REV:	B
DRAWN:	VQ		

TEROCO
WINDOWS & DOORS

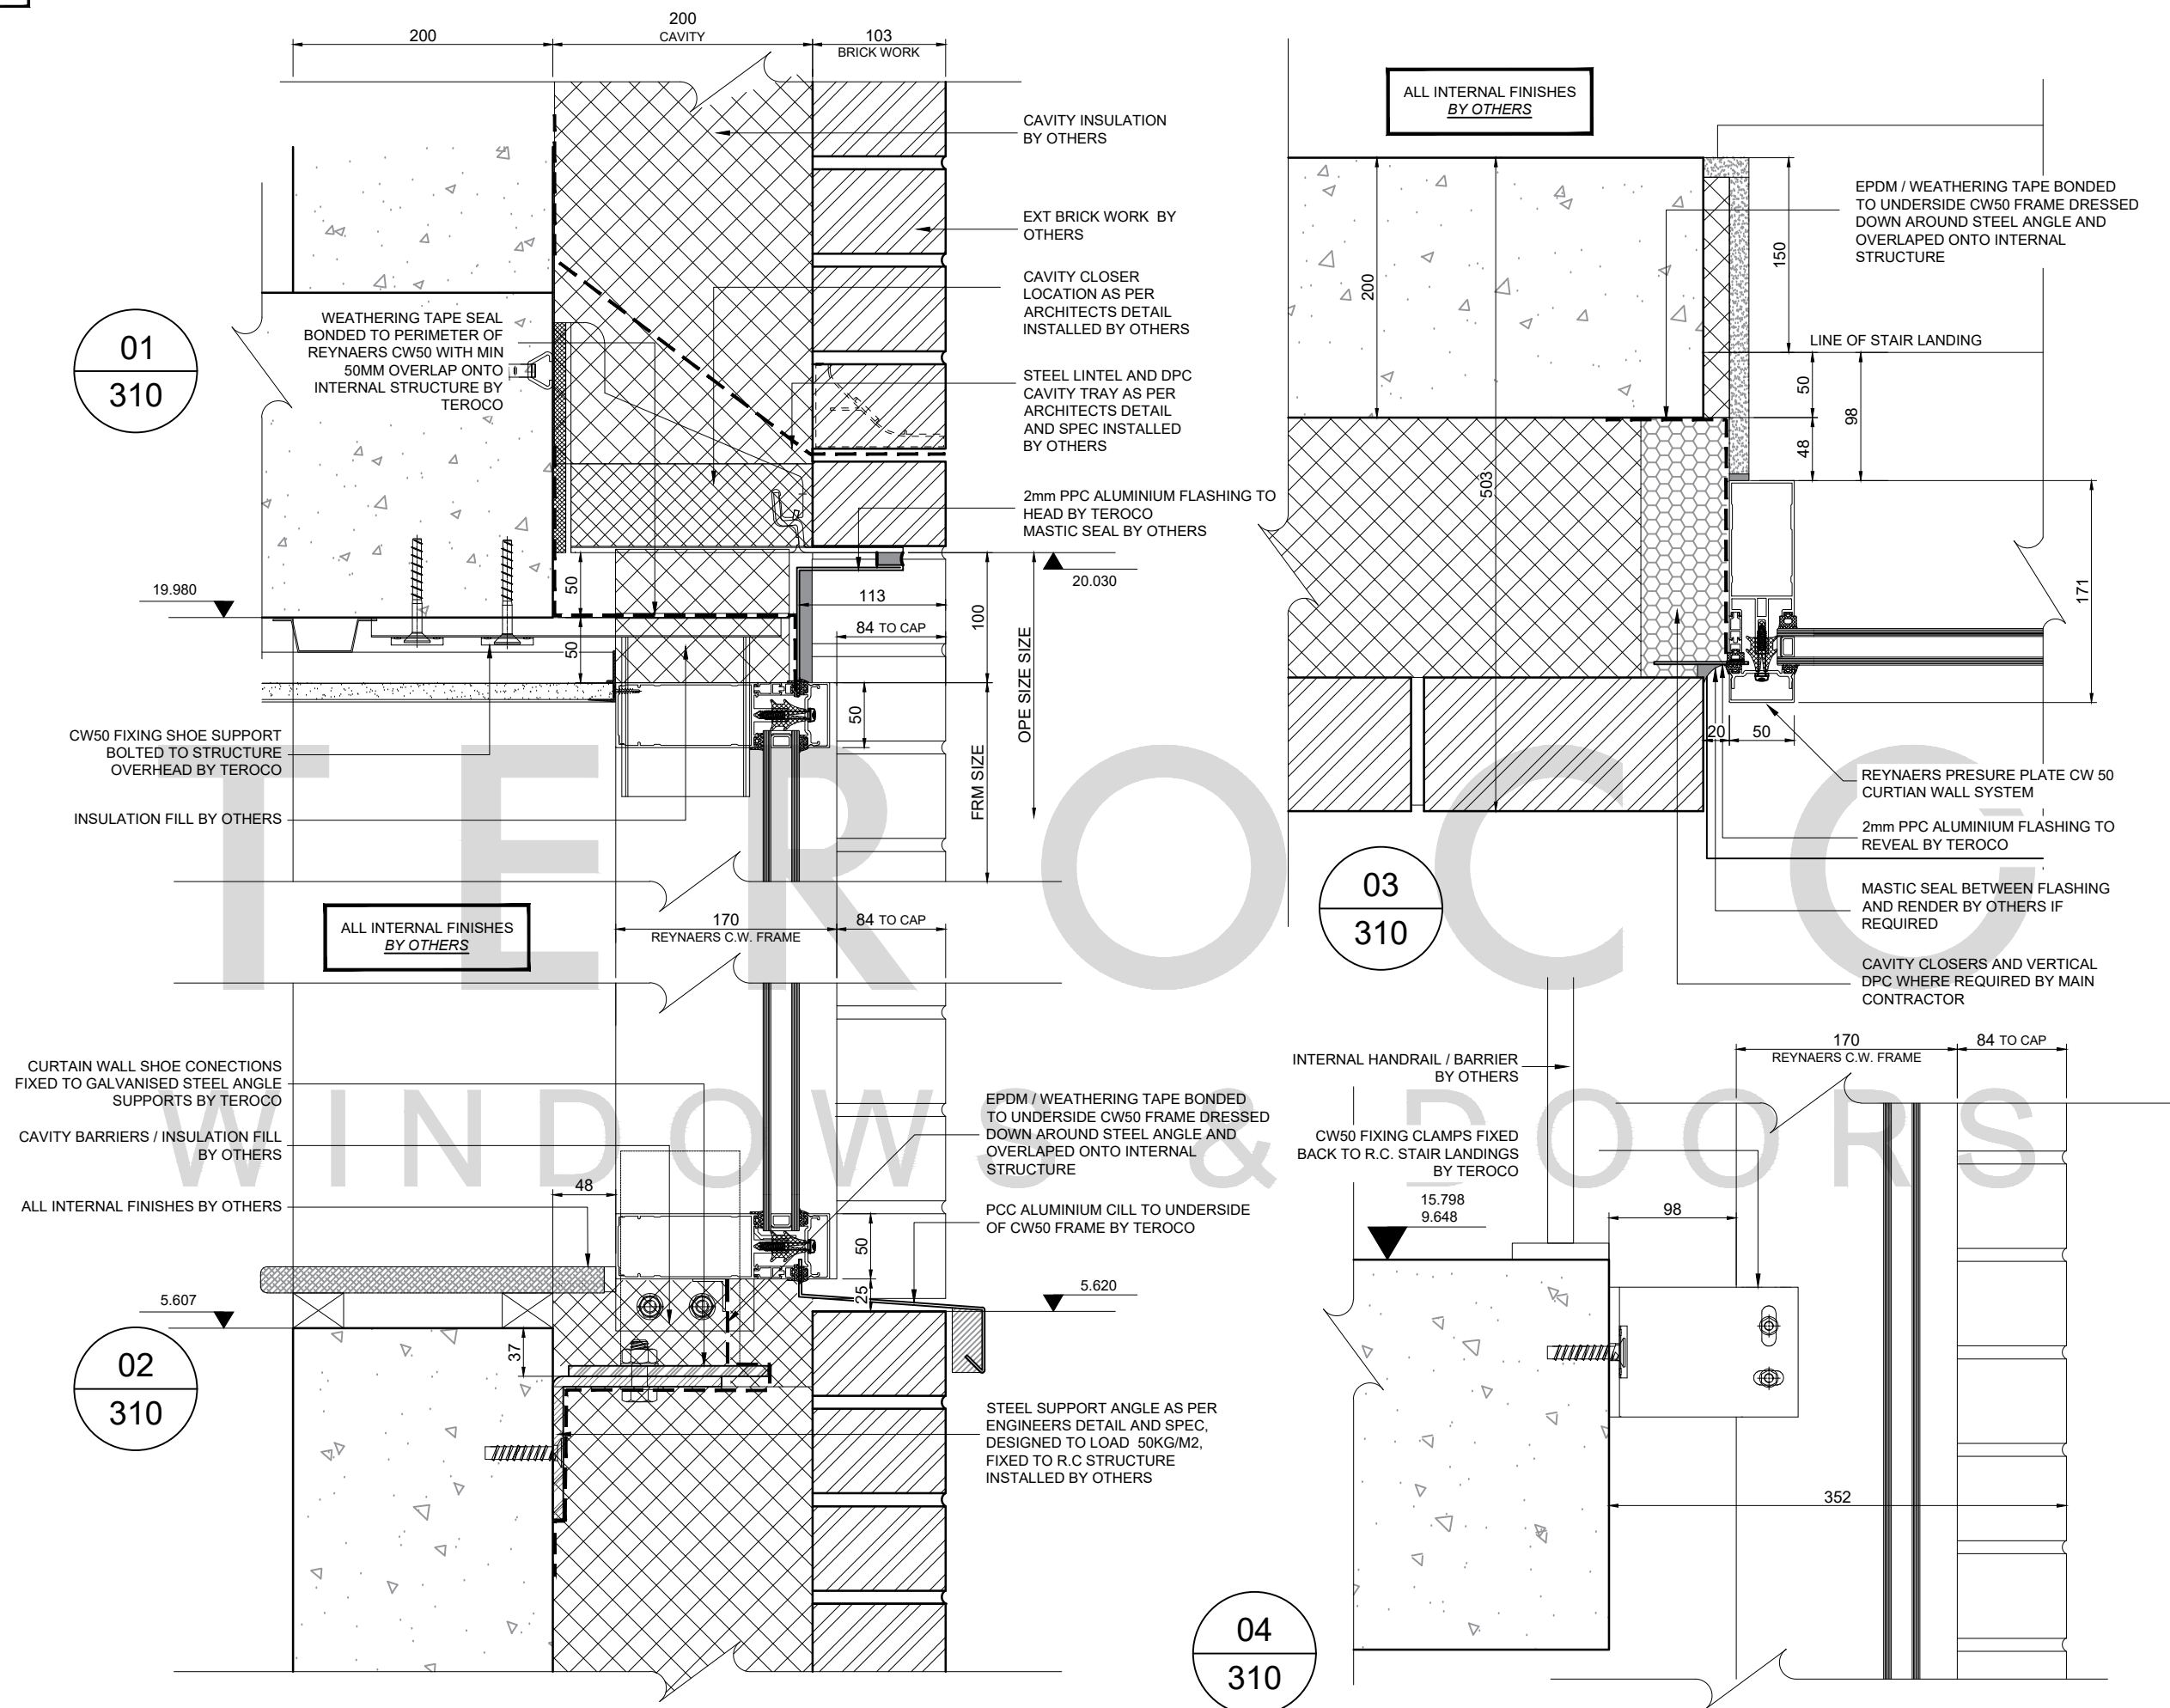**IMPORTANT NOTE:**

WHEN INSTALLING TEROCO WINDOWS, DOORS AND ACCESSORIES, PLEASE ENSURE COMPLIANCE WITH NATIONAL BUILDING REGULATIONS AND BRITISH/EUROPEAN STANDARDS WHERE NECESSARY. THIS DRAWING IS FOR GUIDANCE ONLY AND THE CUSTOMER MUST BE SATISFIED THAT THE PRINCIPLES OUTLINED IN THIS DRAWING ARE EFFECTIVELY TRANSPOSED TO SUIT SPECIFIC PROJECT REQUIREMENTS AND SITE CONDITIONS.

NOTES:

1. ALL DIMENSIONS ARE IN MILLIMETRES WHERE AND MIGHT NOT BE TO SCALE.
2. EXISTING & NEW WALL & FLOOR CONSTRUCTION DETAIL SHOWN IS INDICATIVE.
3. FIXING GROUNDS MUST BE ABLE TO WITHSTAND ALL LOADS TRANSMITTED FROM AND THROUGH THE VELFAC/REYNAERS SYSTEM.

CONSTRUCTION ISSUE

A	28/11/24	UPDATED AS PER ARCH COMMENTS
REV	DATE	DESCRIPTION


QTE5407

PROJECT NAME:
NICHE LIVING | 98 MERRION ROAD, DUBLIN

TITLE:
REYNAERS CW50 FITTING DETAILS
TO CURTAIN WALL TYPE CW04

SCALE:	1:5 @ A3	DRAWING NO:	5407/310
DATE:	NOV 24	REV:	A
DRAWN:	DD		

TEROCO
WINDOWS & DOORS

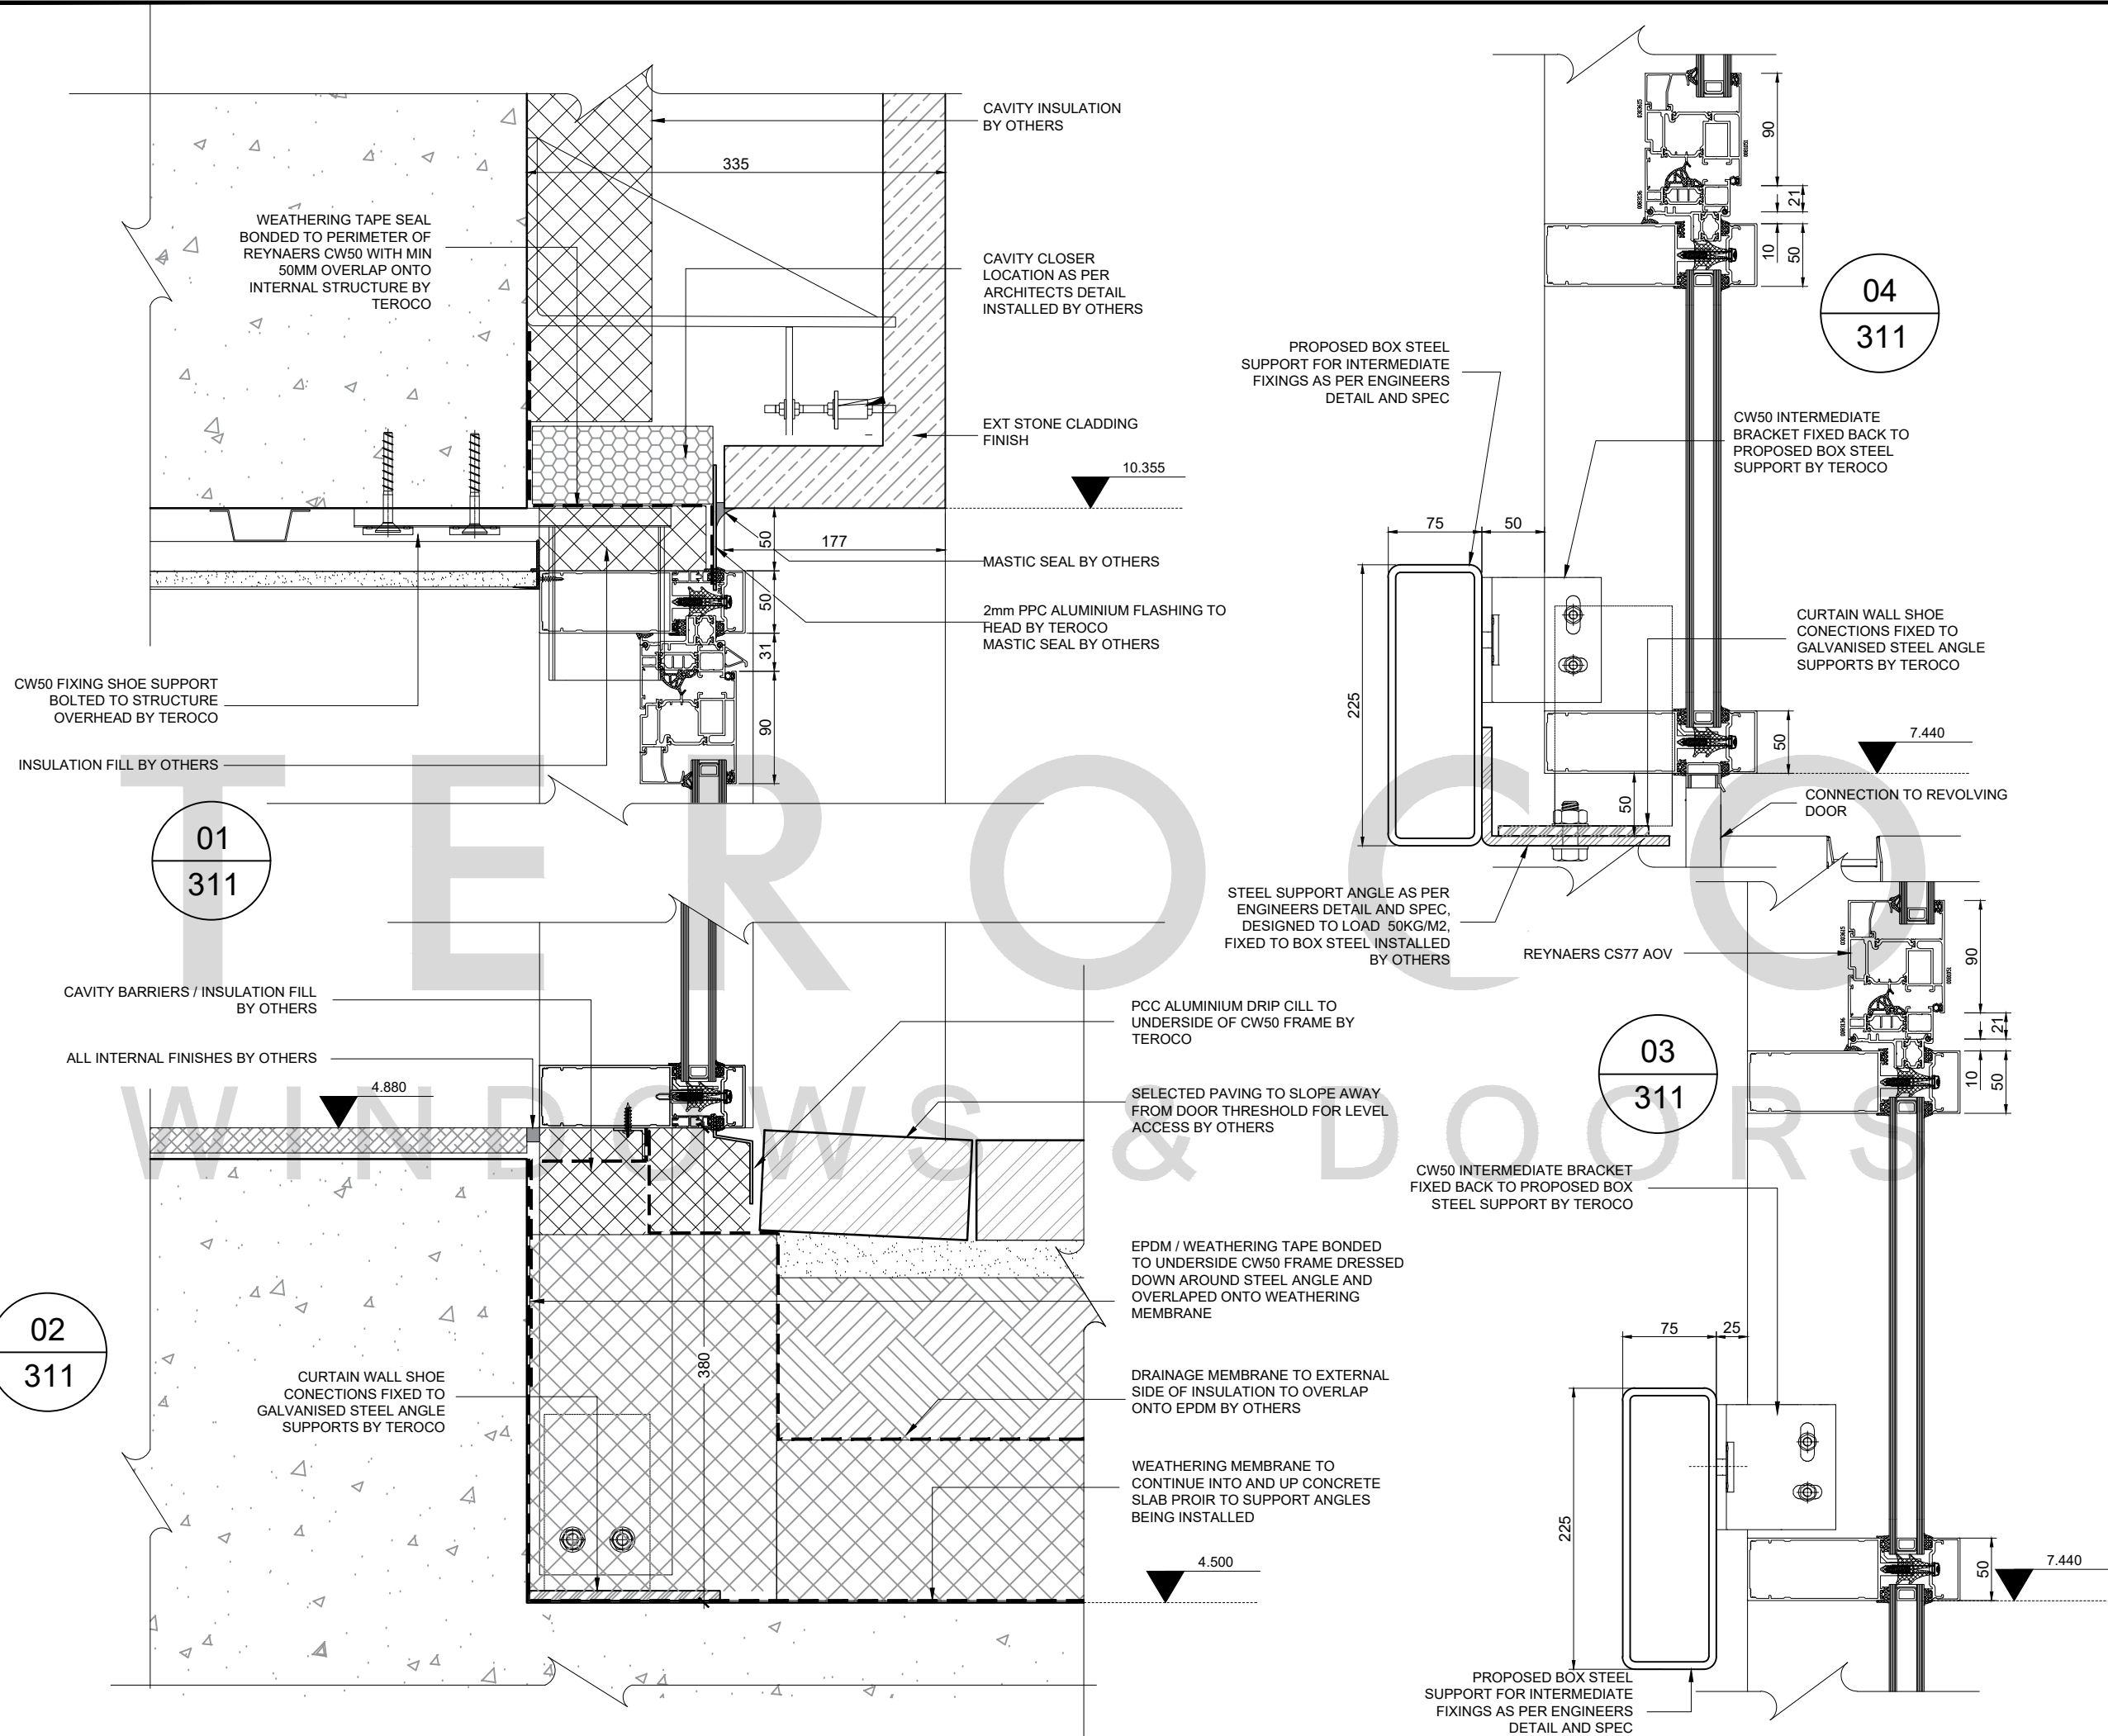

IMPORTANT NOTE:

WHEN INSTALLING TEROCO WINDOWS, DOORS AND ACCESSORIES, PLEASE ENSURE COMPLIANCE WITH NATIONAL BUILDING REGULATIONS AND BRITISH/EUROPEAN STANDARDS WHERE NECESSARY. THIS DRAWING IS FOR GUIDANCE ONLY AND THE CUSTOMER MUST BE SATISFIED THAT THE PRINCIPLES OUTLINED IN THIS DRAWING ARE EFFECTIVELY TRANSPOSED TO SUIT SPECIFIC PROJECT REQUIREMENTS AND SITE CONDITIONS.

- NOTES:**
1. ALL DIMENSIONS ARE IN MILLIMETRES WHERE AND MIGHT NOT BE TO SCALE.
 2. EXISTING & NEW WALL & FLOOR CONSTRUCTION DETAIL SHOWN IS INDICATIVE.
 3. FIXING GROUNDS MUST BE ABLE TO WITHSTAND ALL LOADS TRANSMITTED FROM AND THROUGH THE VELFAC/REYNAERS SYSTEM.

CONSTRUCTION ISSUE

A	28/11/24	UPDATED AS PER ARCH COMMENTS
REV	DATE	DESCRIPTION


QTE5407

PROJECT NAME:
NICHE LIVING | 98 MERRION ROAD, DUBLIN

TITLE:
REYNAERS CW50, CURTAIN WALL WITH REYNAERS CS 77 INSERTS
SECTION DETAILS

SCALE:	1:5 @ A3	DRAWING NO:	5407/311
DATE:	NOV 24	REV:	A
DRAWN:	DD		

TEROCO
WINDOWS & DOORS

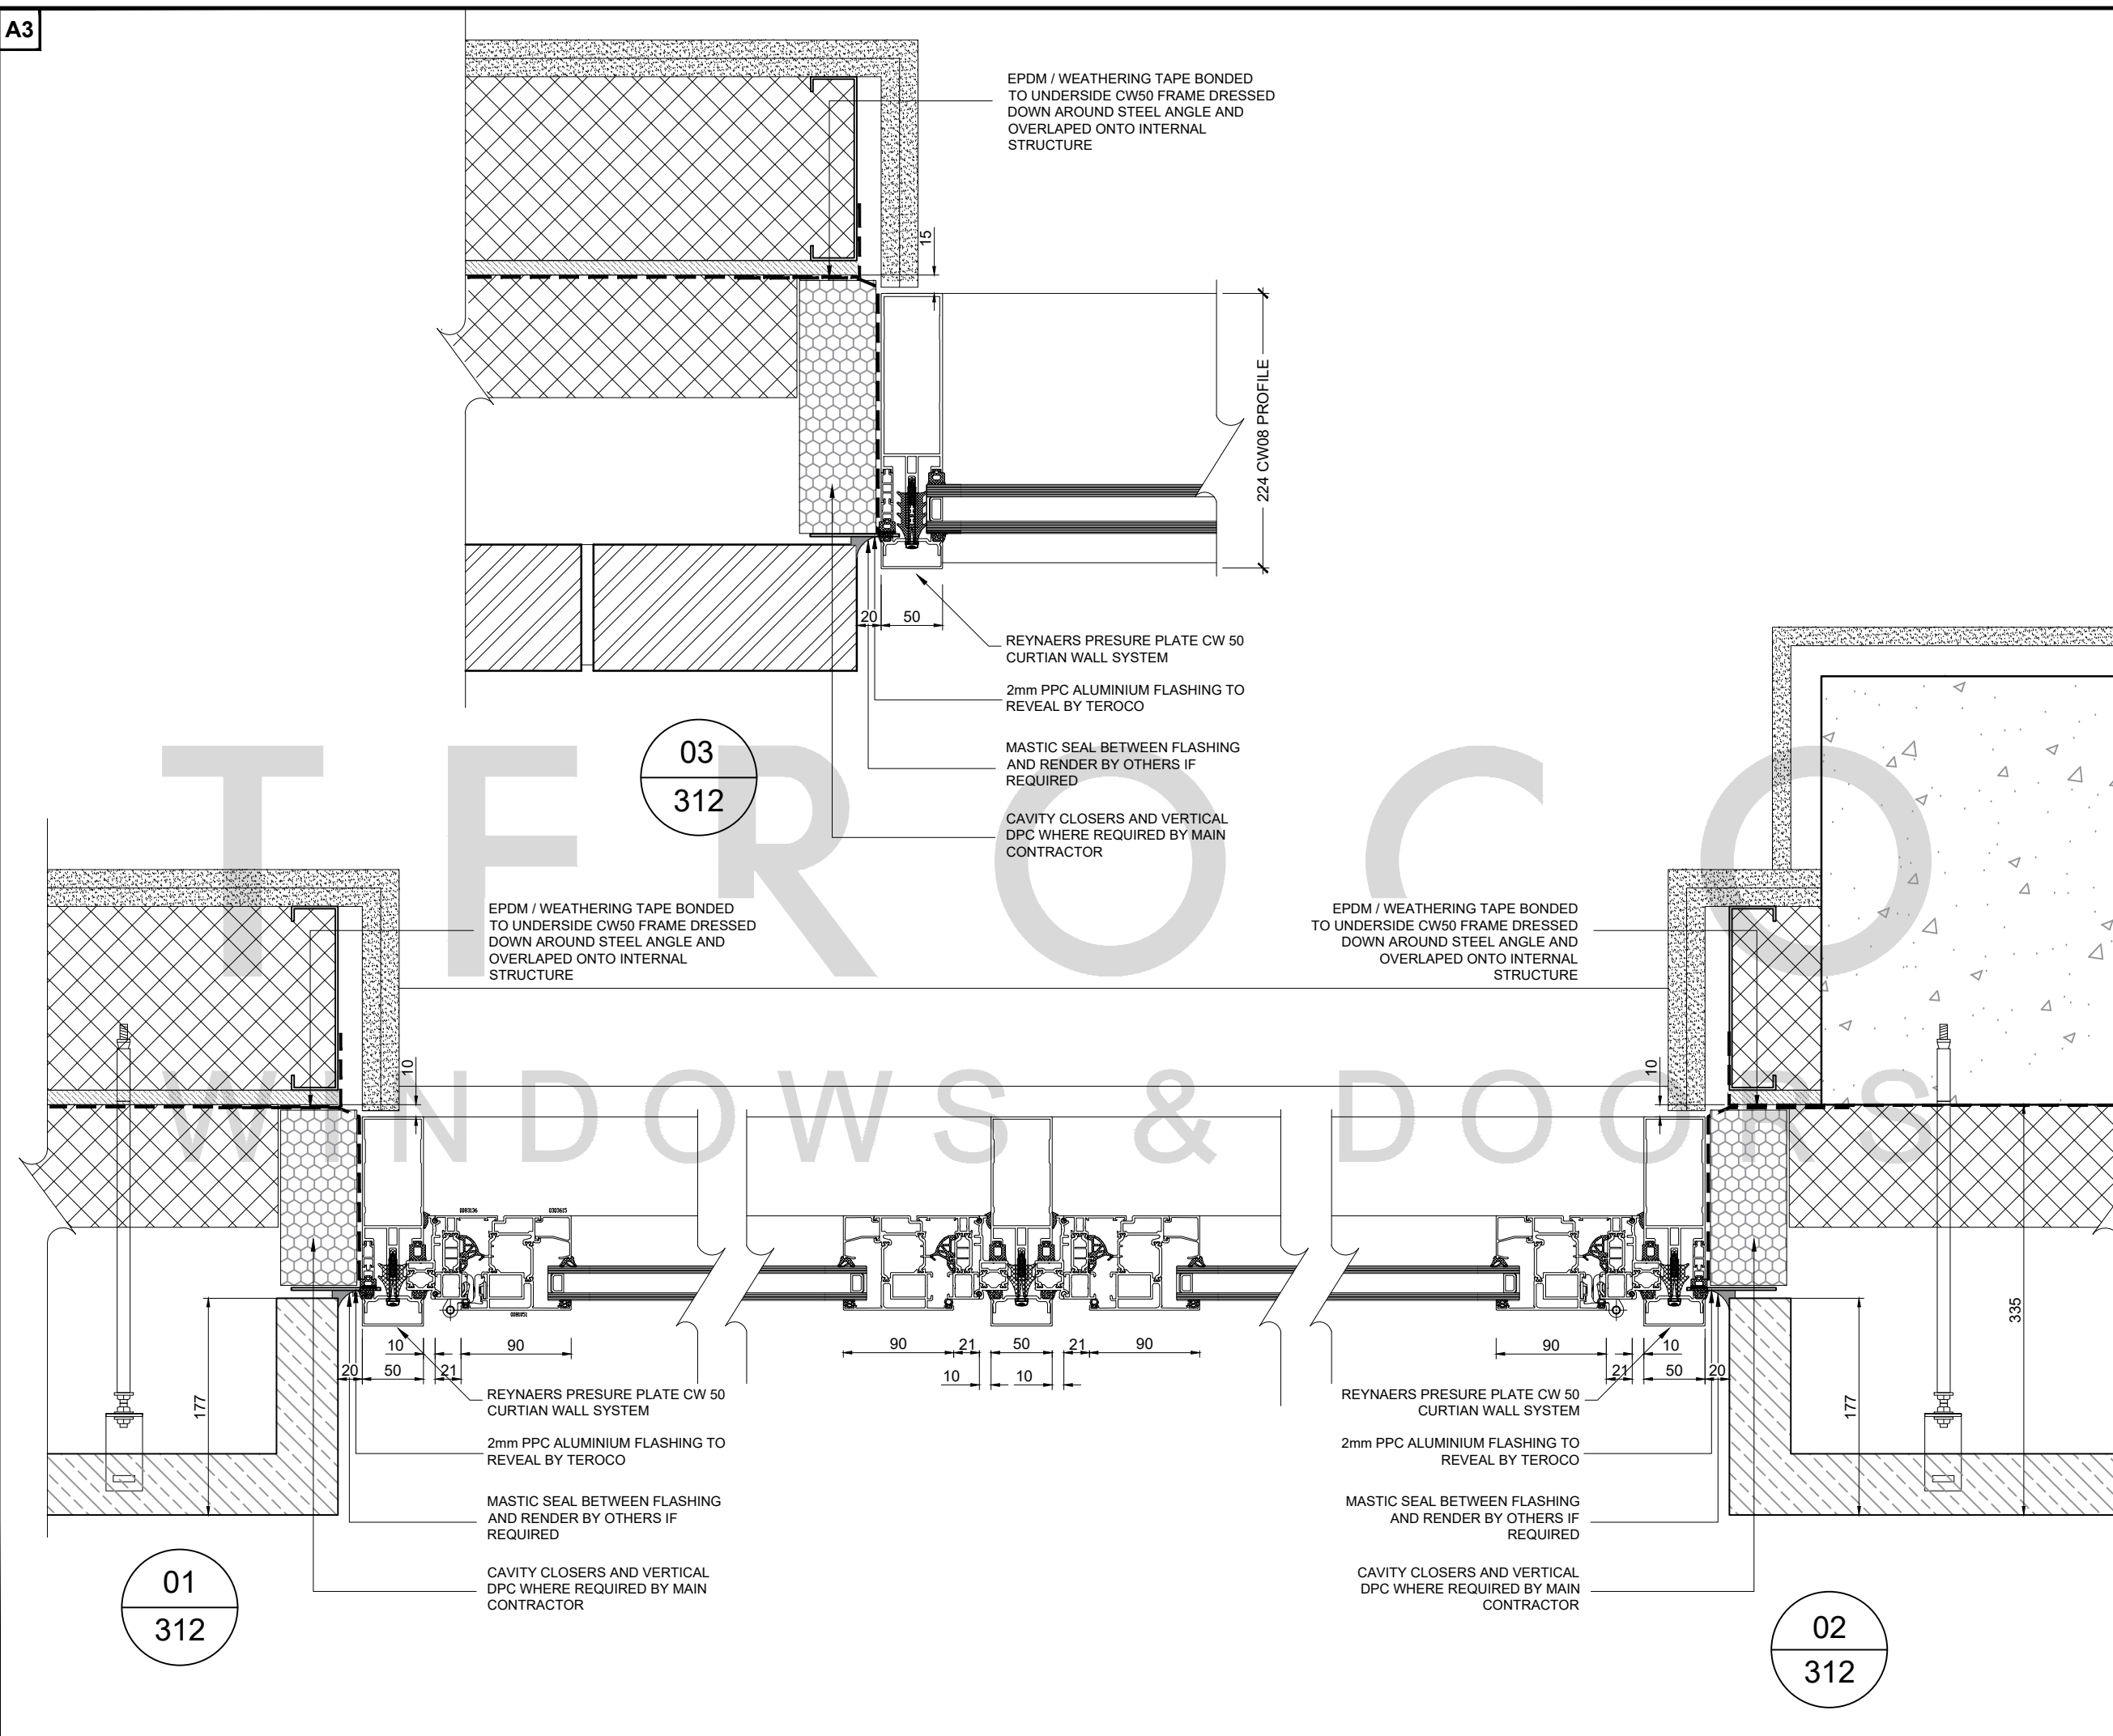**IMPORTANT NOTE:**

WHEN INSTALLING TEROCO WINDOWS, DOORS AND ACCESSORIES, PLEASE ENSURE COMPLIANCE WITH NATIONAL BUILDING REGULATIONS AND BRITISH/EUROPEAN STANDARDS WHERE NECESSARY. THIS DRAWING IS FOR GUIDANCE ONLY AND THE CUSTOMER MUST BE SATISFIED THAT THE PRINCIPLES OUTLINED IN THIS DRAWING ARE EFFECTIVELY TRANSPOSED TO SUIT SPECIFIC PROJECT REQUIREMENTS AND SITE CONDITIONS.

NOTES:

1. ALL DIMENSIONS ARE IN MILLIMETRES WHERE AND MIGHT NOT BE TO SCALE.
2. EXISTING & NEW WALL & FLOOR CONSTRUCTION DETAIL SHOWN IS INDICATIVE.
3. FIXING GROUNDS MUST BE ABLE TO WITHSTAND ALL LOADS TRANSMITTED FROM AND THROUGH THE VELFAC/REYNAERS SYSTEM.

CONSTRUCTION ISSUE

A	28/11/24	UPDATED AS PER ARCH COMMENTS
REV	DATE	DESCRIPTION

QTE5407


PROJECT NAME:
NICHE LIVING | 98 MERRION ROAD, DUBLIN

TITLE:
REYNAERS CW50, CURTAIN WALL WITH
REYNAERS CS 77 INSERTS
PLAN DETAILS

SCALE:	1:5 @ A3	DRAWING NO:	5407/312
DATE:	NOV 24	REV:	A
DRAWN:	DD		

TEROCO
WINDOWS & DOORS

© TEROCO Windows & Doors Ltd. This drawing must not be copied, reproduced or published in whole or in part for commercial gain without prior written permission of TEROCO

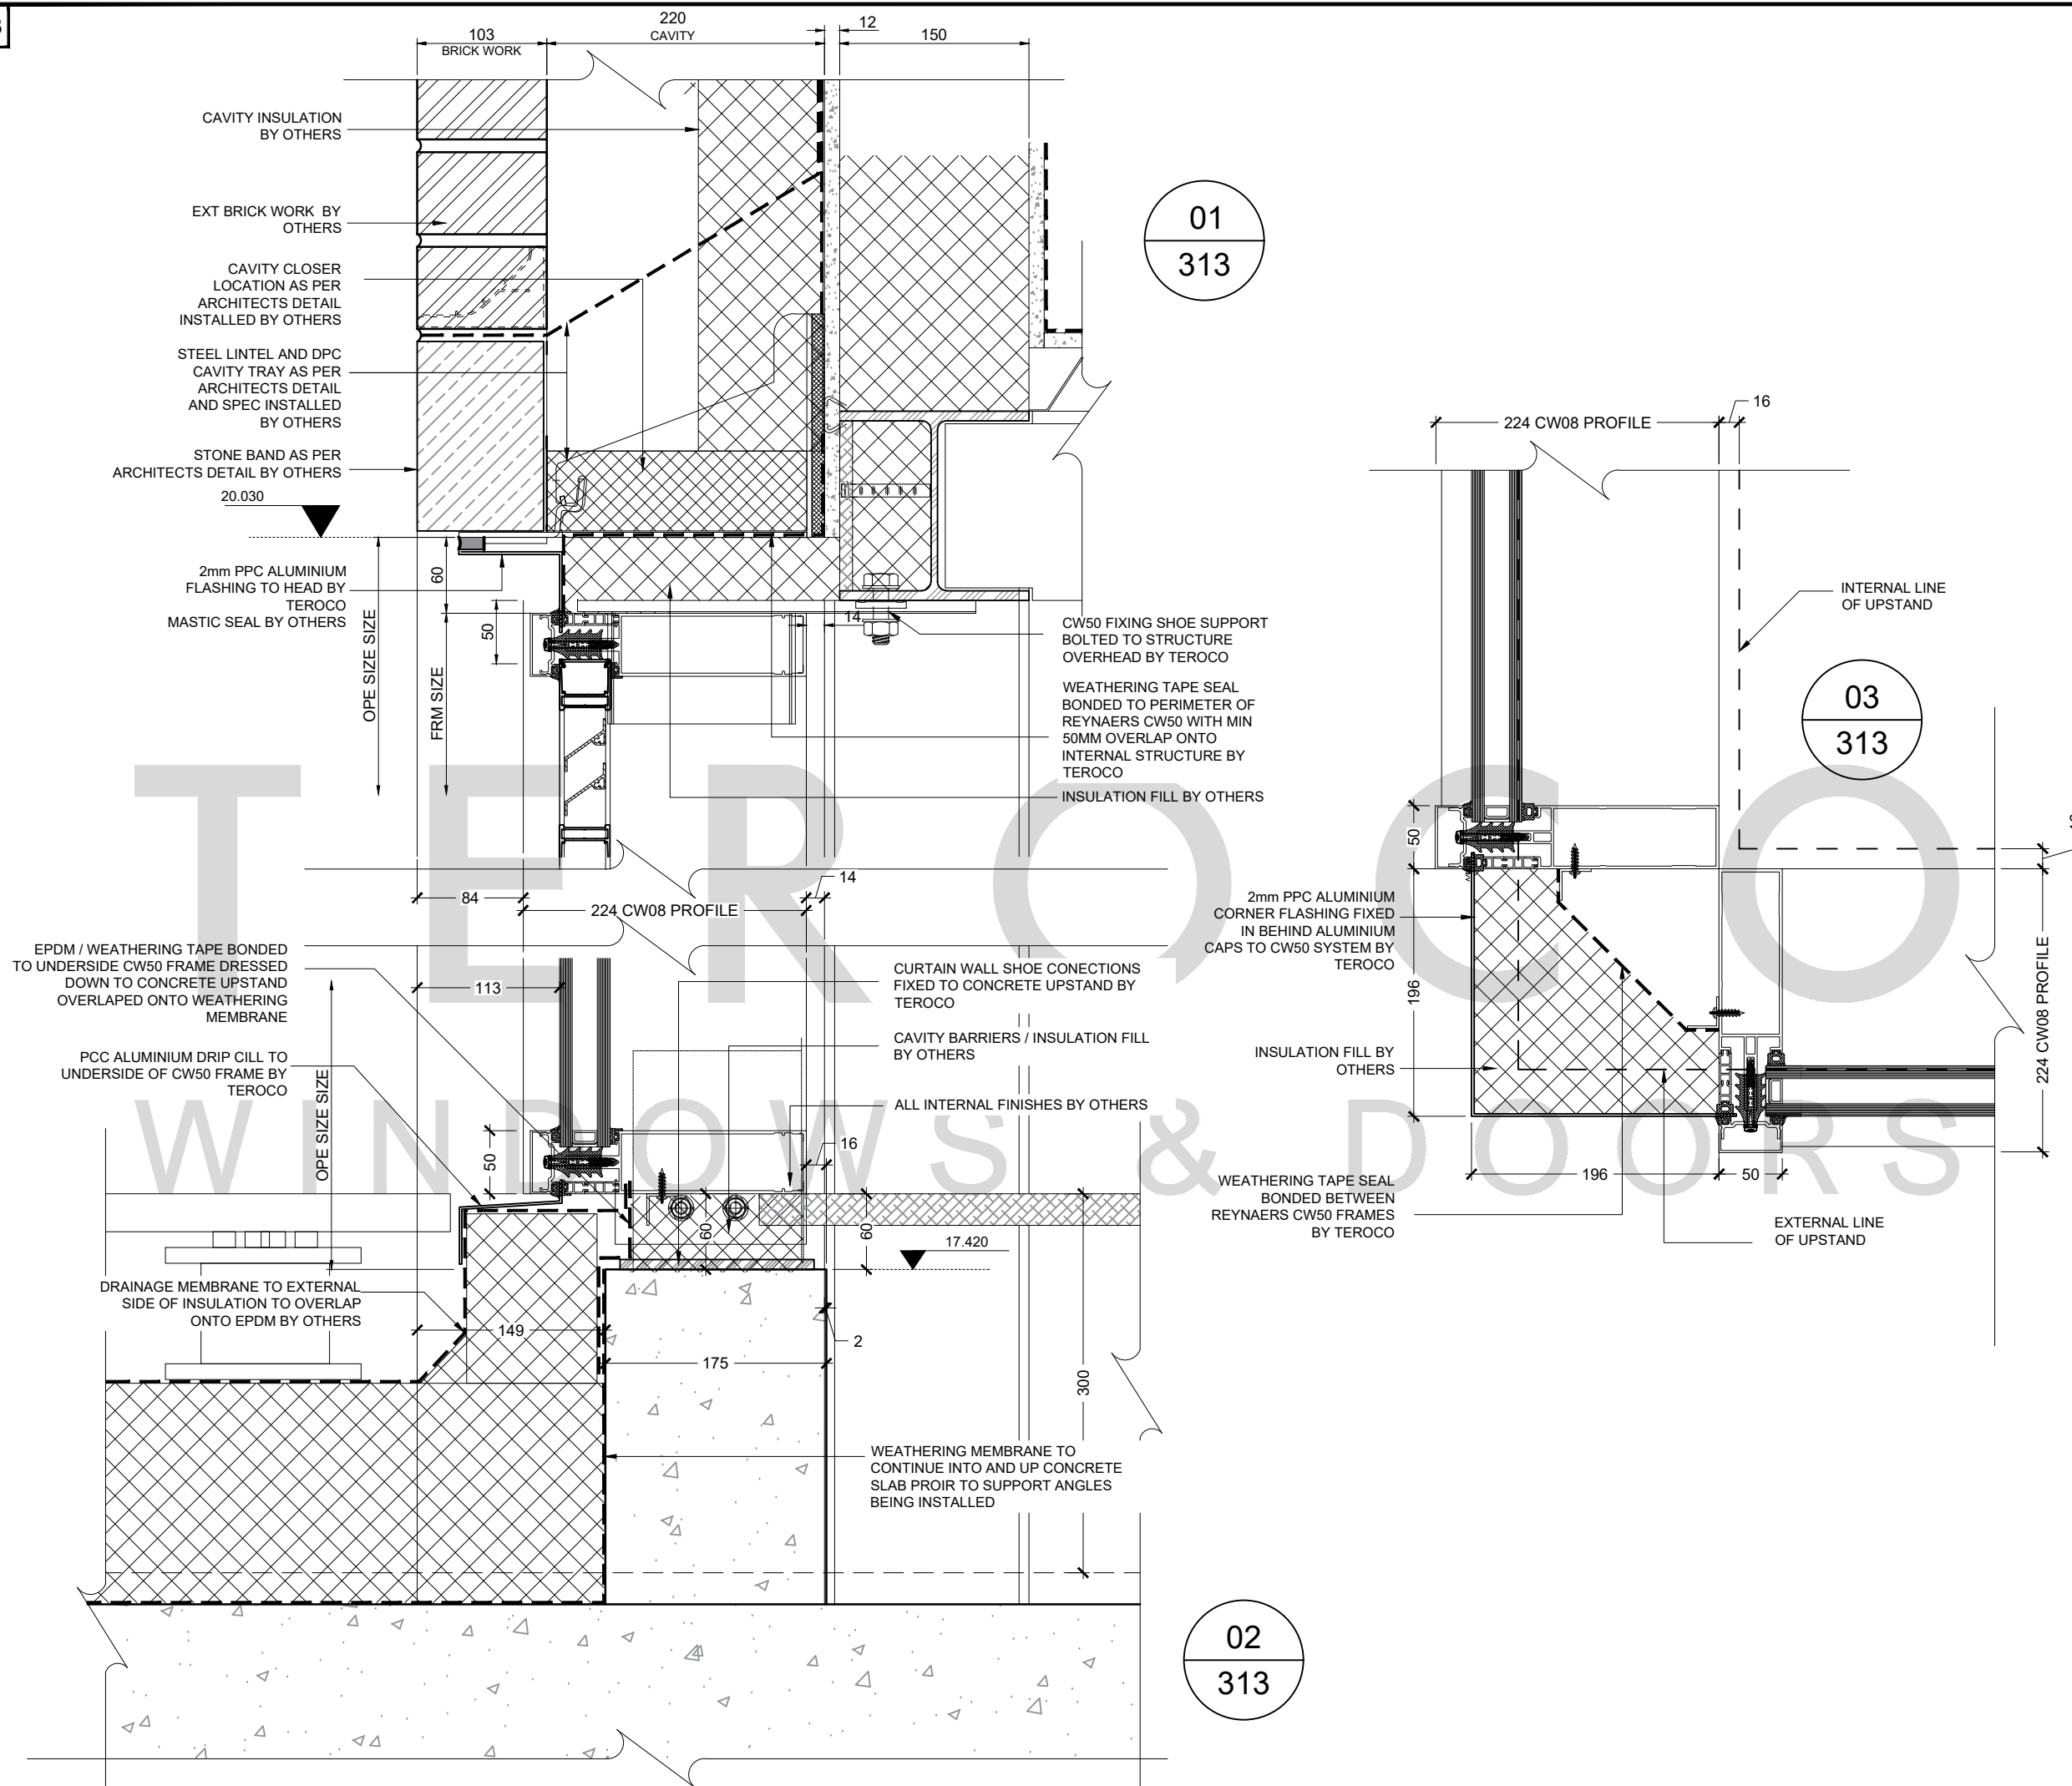**IMPORTANT NOTE:**

WHEN INSTALLING TEROCO WINDOWS, DOORS AND ACCESSORIES, PLEASE ENSURE COMPLIANCE WITH NATIONAL BUILDING REGULATIONS AND BRITISH/EUROPEAN STANDARDS WHERE NECESSARY. THIS DRAWING IS FOR GUIDANCE ONLY AND THE CUSTOMER MUST BE SATISFIED THAT THE PRINCIPLES OUTLINED IN THIS DRAWING ARE EFFECTIVELY TRANSPOSED TO SUIT SPECIFIC PROJECT REQUIREMENTS AND SITE CONDITIONS.

NOTES:

1. ALL DIMENSIONS ARE IN MILLIMETRES WHERE AND MIGHT NOT BE TO SCALE.
2. EXISTING & NEW WALL & FLOOR CONSTRUCTION DETAIL SHOWN IS INDICATIVE.
3. FIXING GROUNDS MUST BE ABLE TO WITHSTAND ALL LOADS TRANSMITTED FROM AND THROUGH THE VELFAC/REYNAERS SYSTEM.

CONSTRUCTION ISSUE

A	28/11/24	UPDATED AS PER ARCH COMMENTS
REV	DATE	DESCRIPTION

QTE5407


PROJECT NAME:
NICHE LIVING | 98 MERRION ROAD, DUBLIN

TITLE:
REYNAERS CW50, CURTAIN WALL TO
FOURTH FLOOR FITTING DETAILS

SCALE:	1:5 @ A3	DRAWING NO:	5407/313
DATE:	NOV 24	REV:	A
DRAWN:	DD		

TEROCO
WINDOWS & DOORS

© TEROCO Windows & Doors Ltd. This drawing must not be copied, reproduced or published in whole or in part for commercial gain without prior written permission of TEROCO

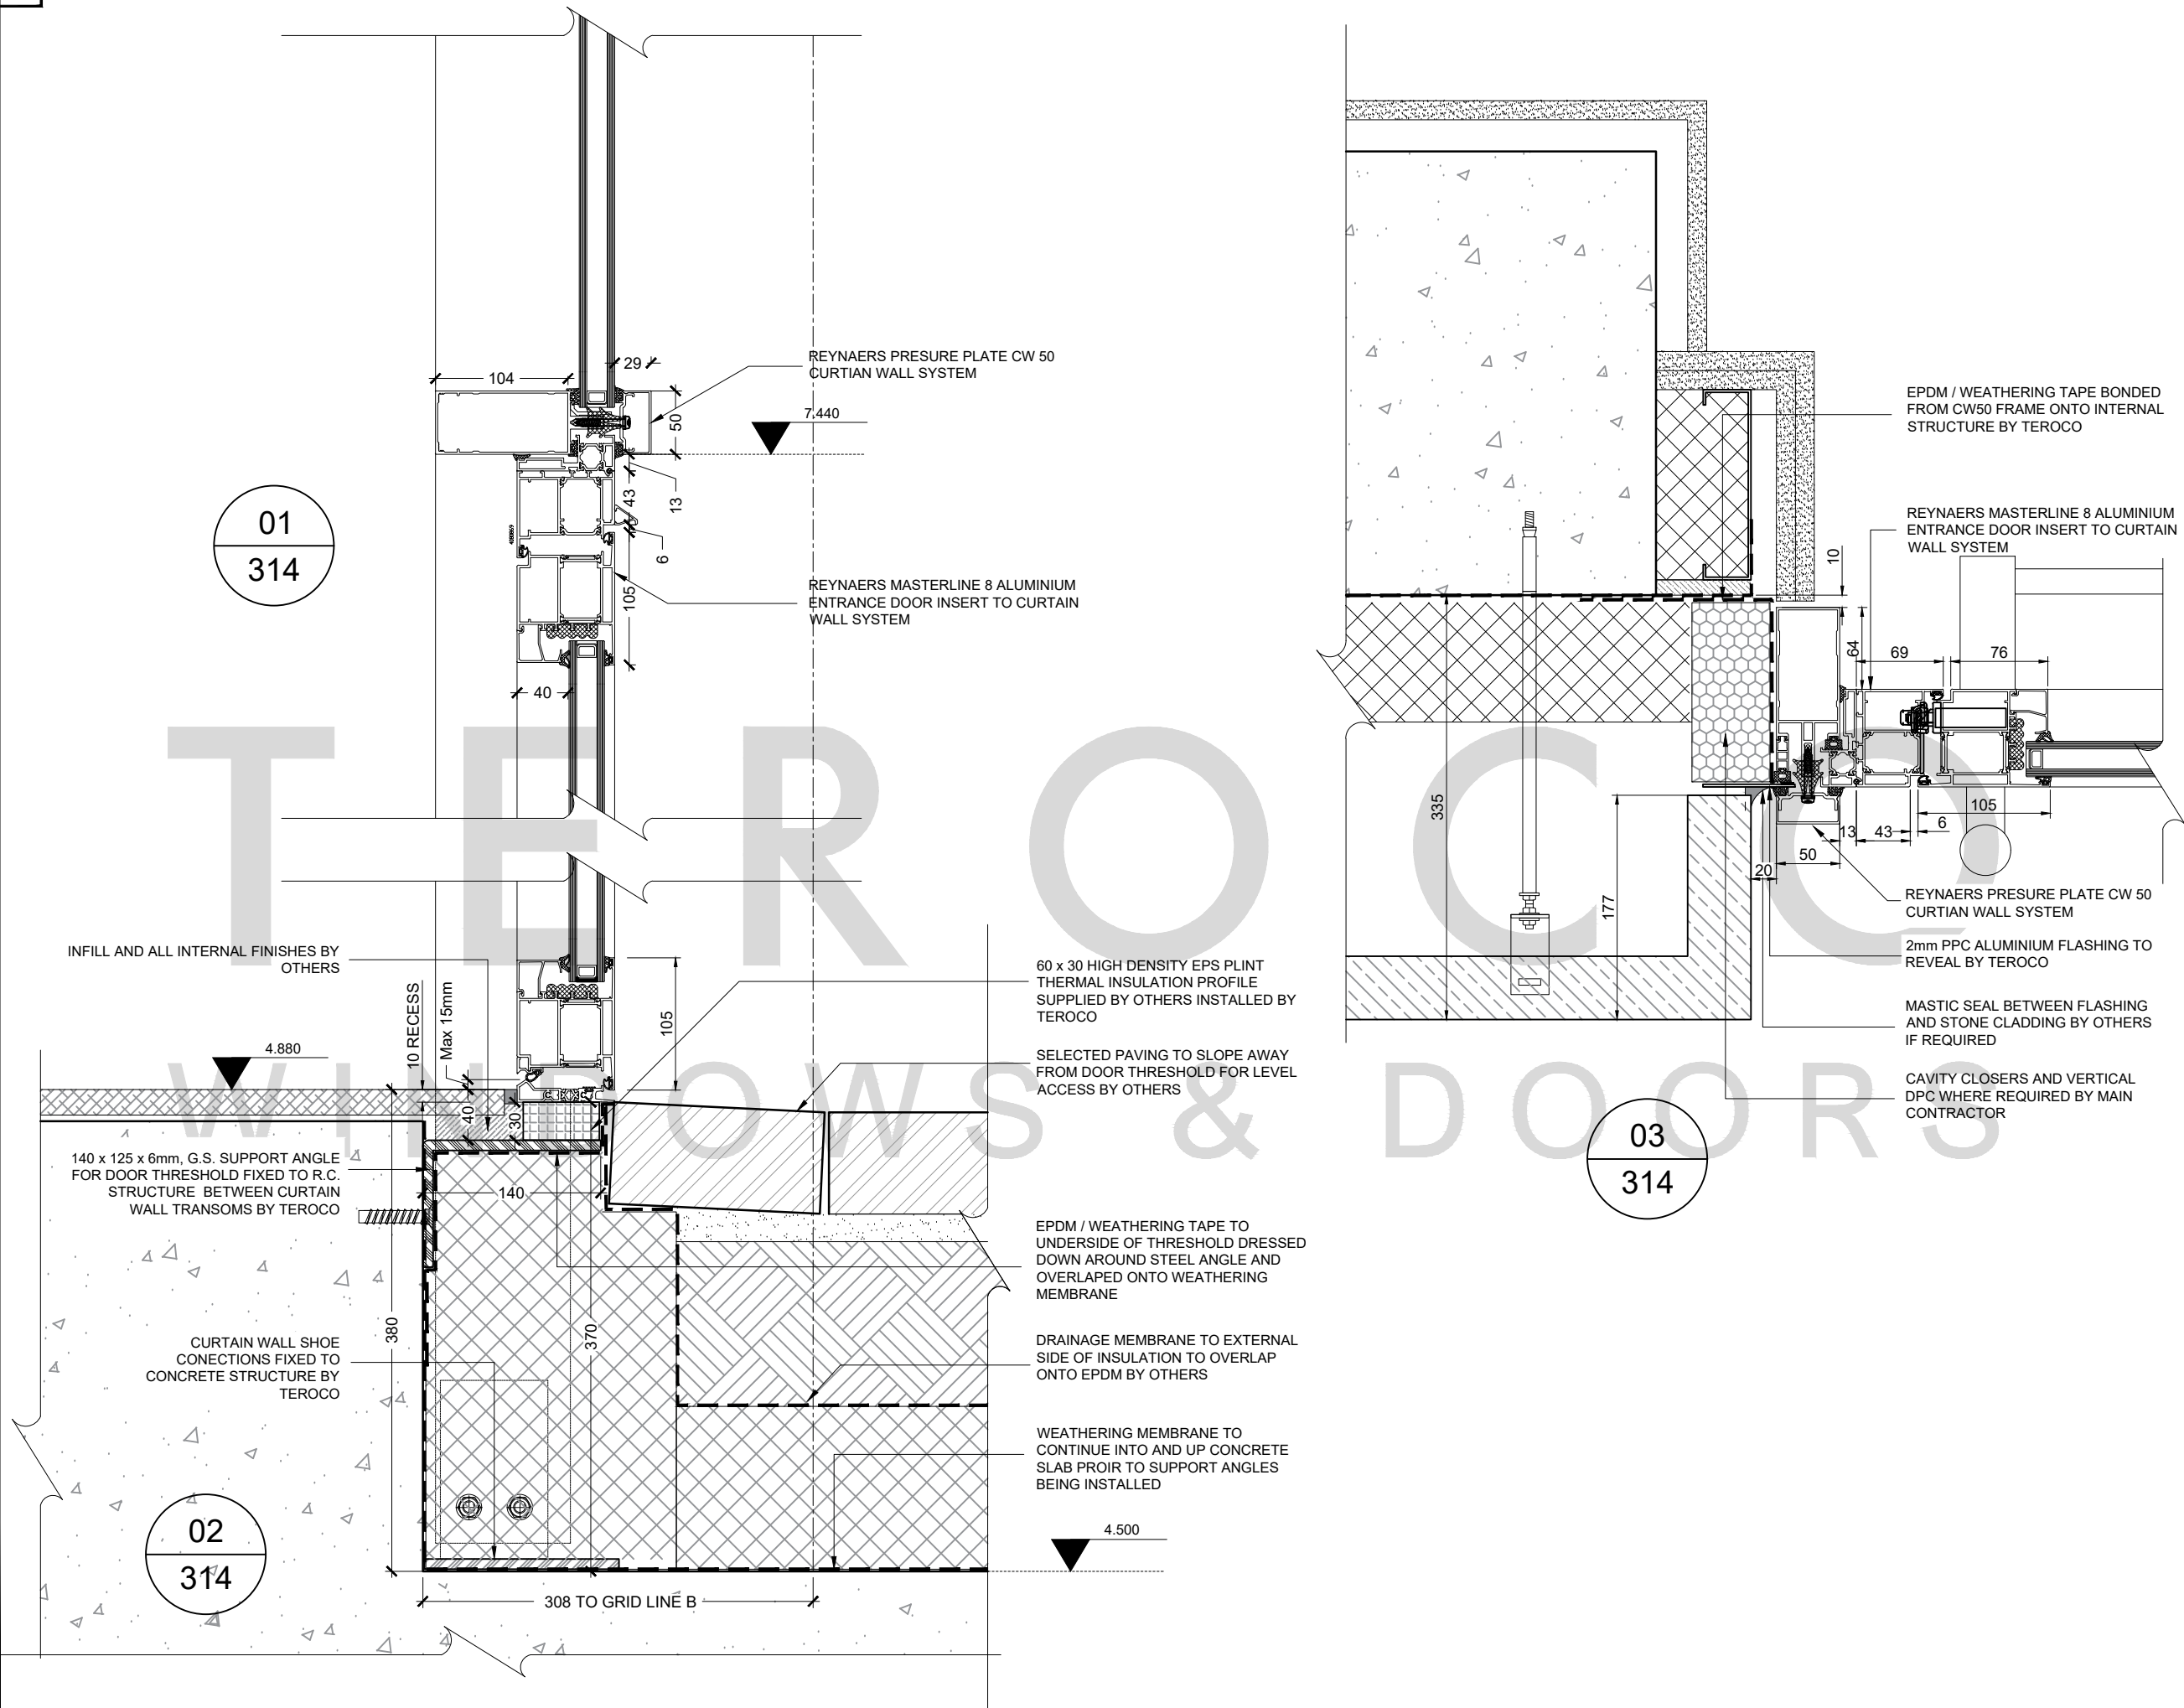

IMPORTANT NOTE:

WHEN INSTALLING TEROCO WINDOWS, DOORS AND ACCESSORIES, PLEASE ENSURE COMPLIANCE WITH NATIONAL BUILDING REGULATIONS AND BRITISH/EUROPEAN STANDARDS WHERE NECESSARY. THIS DRAWING IS FOR GUIDANCE ONLY AND THE CUSTOMER MUST BE SATISFIED THAT THE PRINCIPLES OUTLINED IN THIS DRAWING ARE EFFECTIVELY TRANSPOSED TO SUIT SPECIFIC PROJECT REQUIREMENTS AND SITE CONDITIONS.

- NOTES:**
1. ALL DIMENSIONS ARE IN MILLIMETRES WHERE AND MIGHT NOT BE TO SCALE.
 2. EXISTING & NEW WALL & FLOOR CONSTRUCTION DETAIL SHOWN IS INDICATIVE.
 3. FIXING GROUNDS MUST BE ABLE TO WITHSTAND ALL LOADS TRANSMITTED FROM AND THROUGH THE VELFAC/REYNAERS SYSTEM.

CONSTRUCTION ISSUE

A	28/11/24	UPDATED AS PER ARCH COMMENTS
REV	DATE	DESCRIPTION


QTE5407

PROJECT NAME:
NICHE LIVING | 98 MERRION ROAD, DUBLIN

TITLE:
REYNAERS MASTERLINE 8 ALUMINIUM DOOR DETAILS TO GD05 INSERT TO CW07 CURTAIN WALL AT GROUND FLOOR

SCALE:	1:5 @ A3	DRAWING NO:
DATE:	JAN 25	5407/314
DRAWN:	DD	REV: A

TEROCO
WINDOWS & DOORS

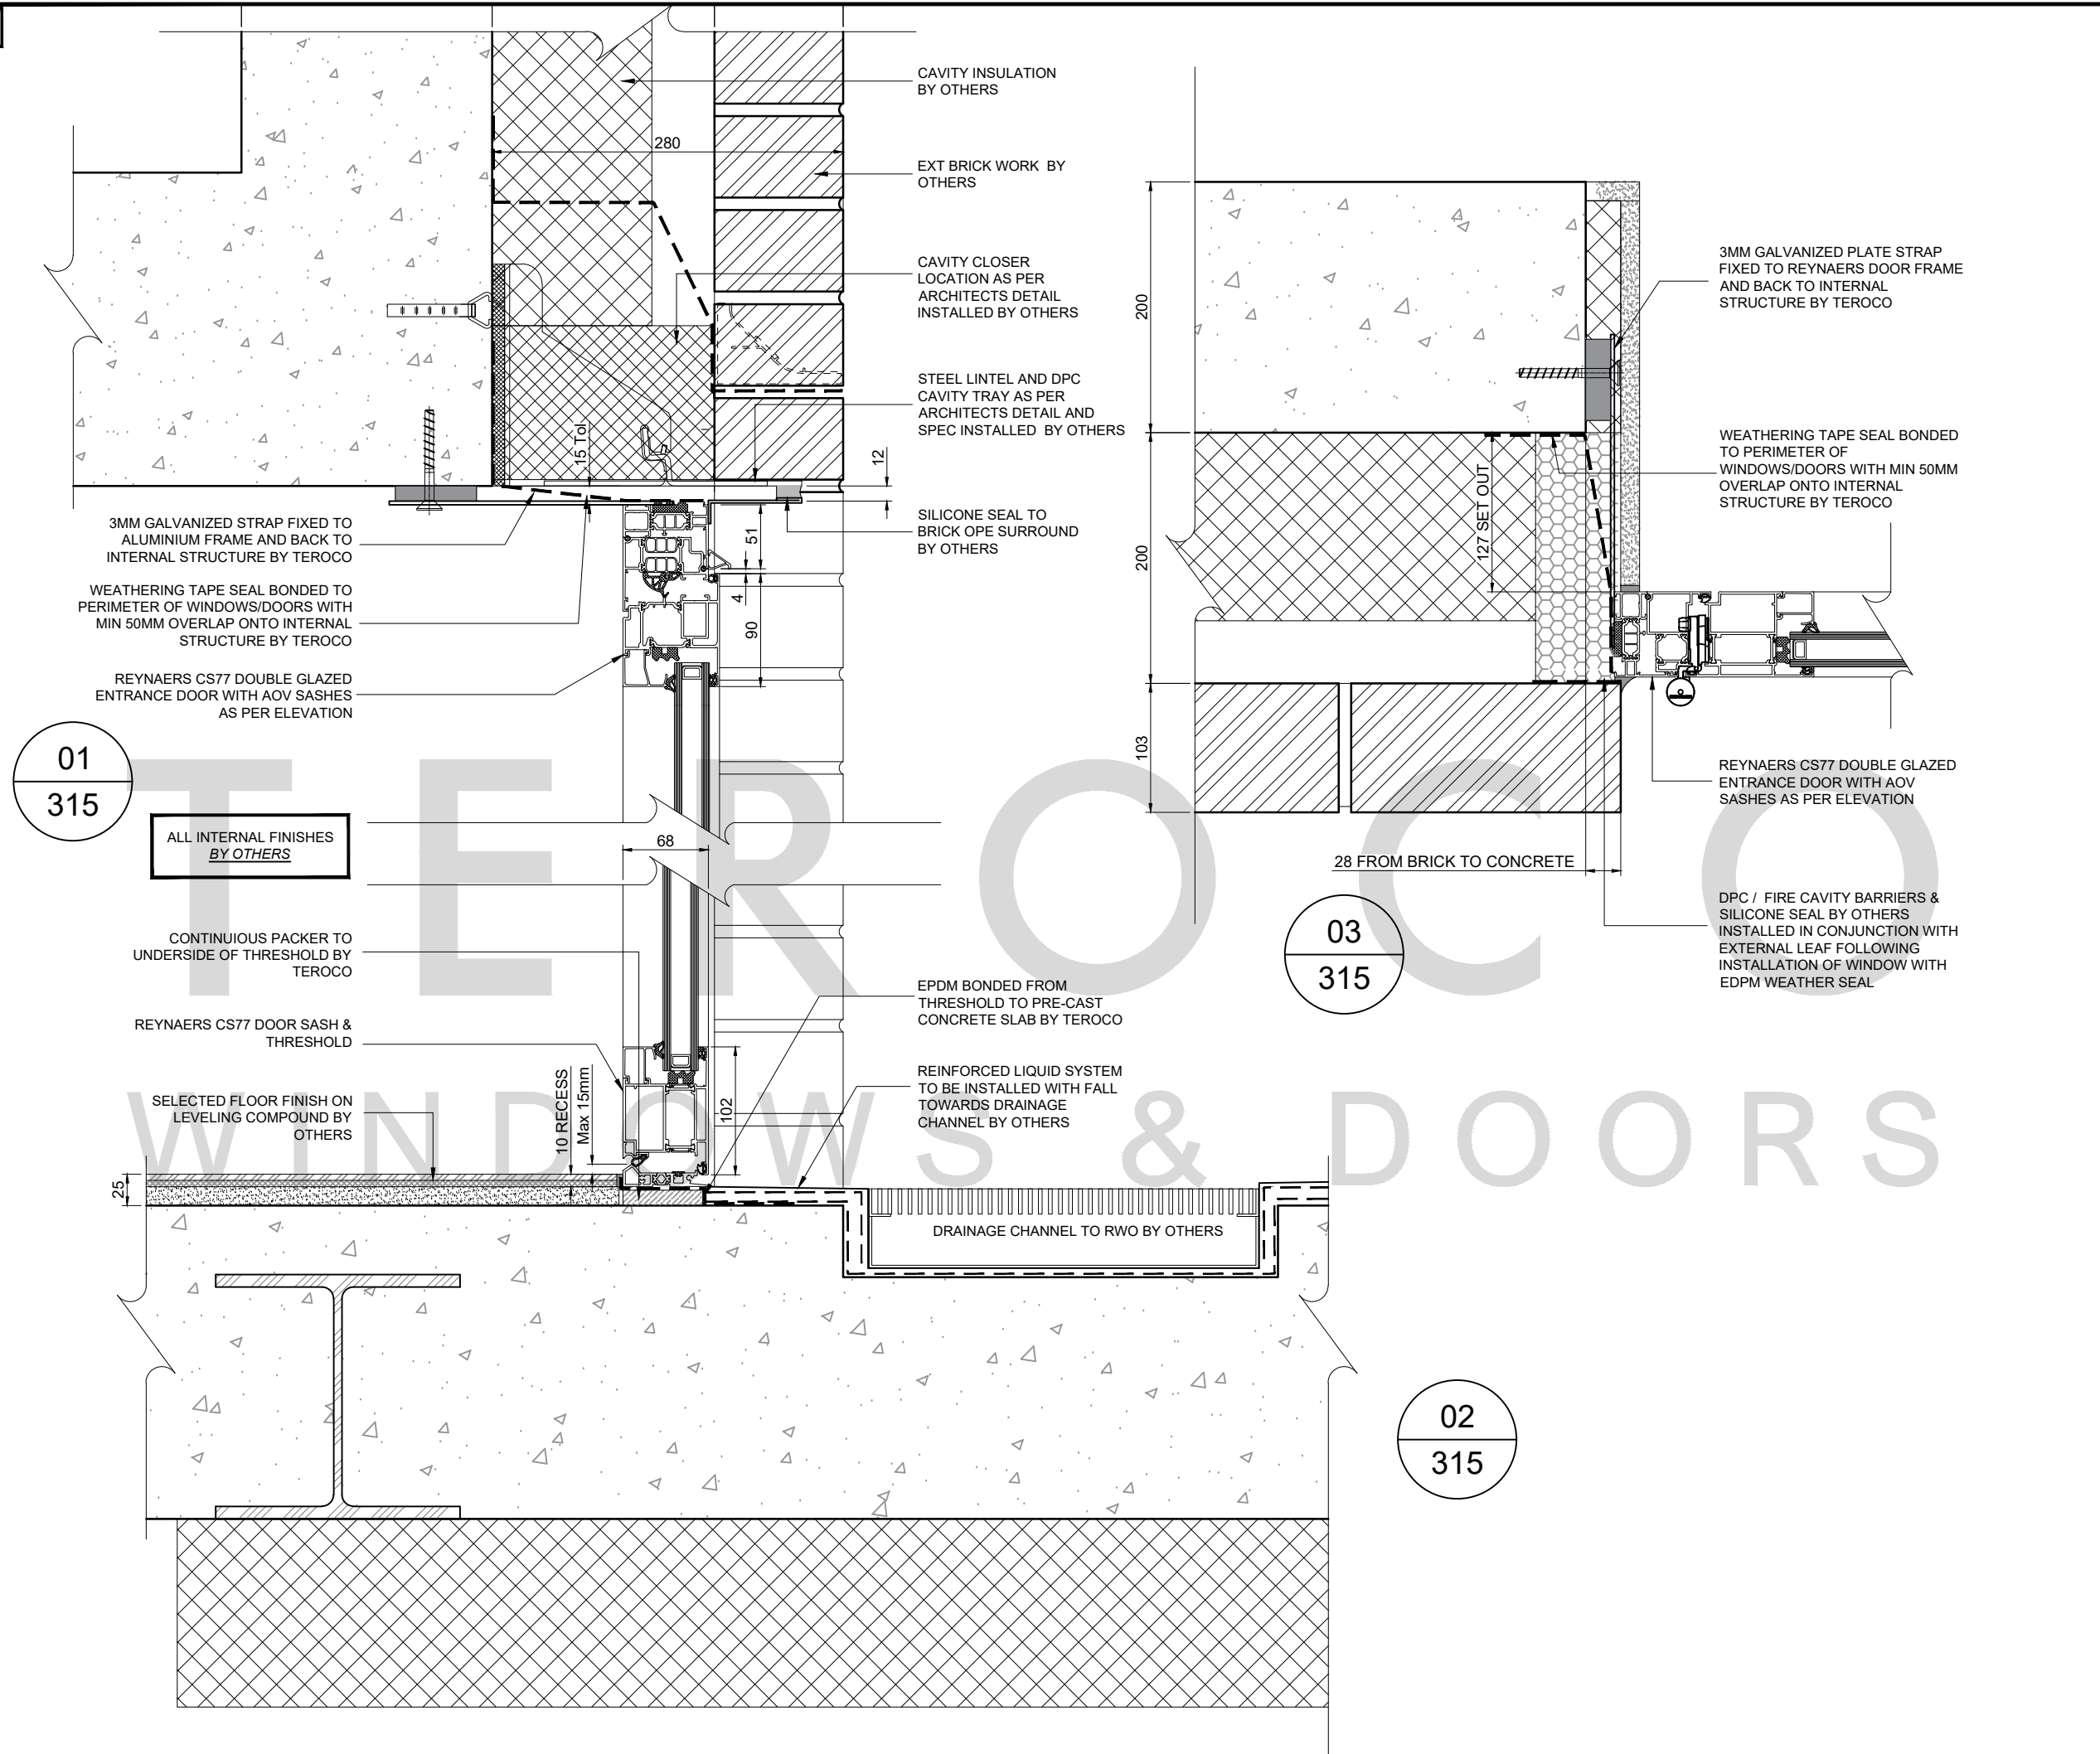

IMPORTANT NOTE:
WHEN INSTALLING TEROCO WINDOWS, DOORS AND ACCESSORIES, PLEASE ENSURE COMPLIANCE WITH NATIONAL BUILDING REGULATIONS AND BRITISH/EUROPEAN STANDARDS WHERE NECESSARY. THIS DRAWING IS FOR GUIDANCE ONLY AND THE CUSTOMER MUST BE SATISFIED THAT THE PRINCIPLES OUTLINED IN THIS DRAWING ARE EFFECTIVELY TRANSPOSED TO SUIT SPECIFIC PROJECT REQUIREMENTS AND SITE CONDITIONS.

- NOTES:**
1. ALL DIMENSIONS ARE IN MILLIMETRES WHERE AND MIGHT NOT BE TO SCALE.
 2. EXISTING & NEW WALL & FLOOR CONSTRUCTION DETAIL SHOWN IS INDICATIVE.
 3. FIXING GROUNDS MUST BE ABLE TO WITHSTAND ALL LOADS TRANSMITTED FROM AND THROUGH THE VELFAC/REYNAERS SYSTEM.

CONSTRUCTION ISSUE

A	28/11/24	UPDATED AS PER ARCH COMMENTS
REV	DATE	DESCRIPTION

QTE5407

PROJECT NAME:
NICHE LIVING | 98 MERRION ROAD, DUBLIN

TITLE:
REYNAERS CS77 ALUMINIUM DOOR / AOV
DETAILS TO GD05/ CW09 AT THIRD FLOOR


SCALE:	1:5 @ A3	DRAWING NO:	
DATE:	JAN 25		5407/315
DRAWN:	DD	REV:	A

TEROCO
WINDOWS & DOORS

© TEROCO Windows & Doors Ltd. This drawing must not be copied, reproduced or published in whole or in part for commercial gain without prior written permission of TEROCO

01
316

ALL INTERNAL FINISHES
BY OTHERS

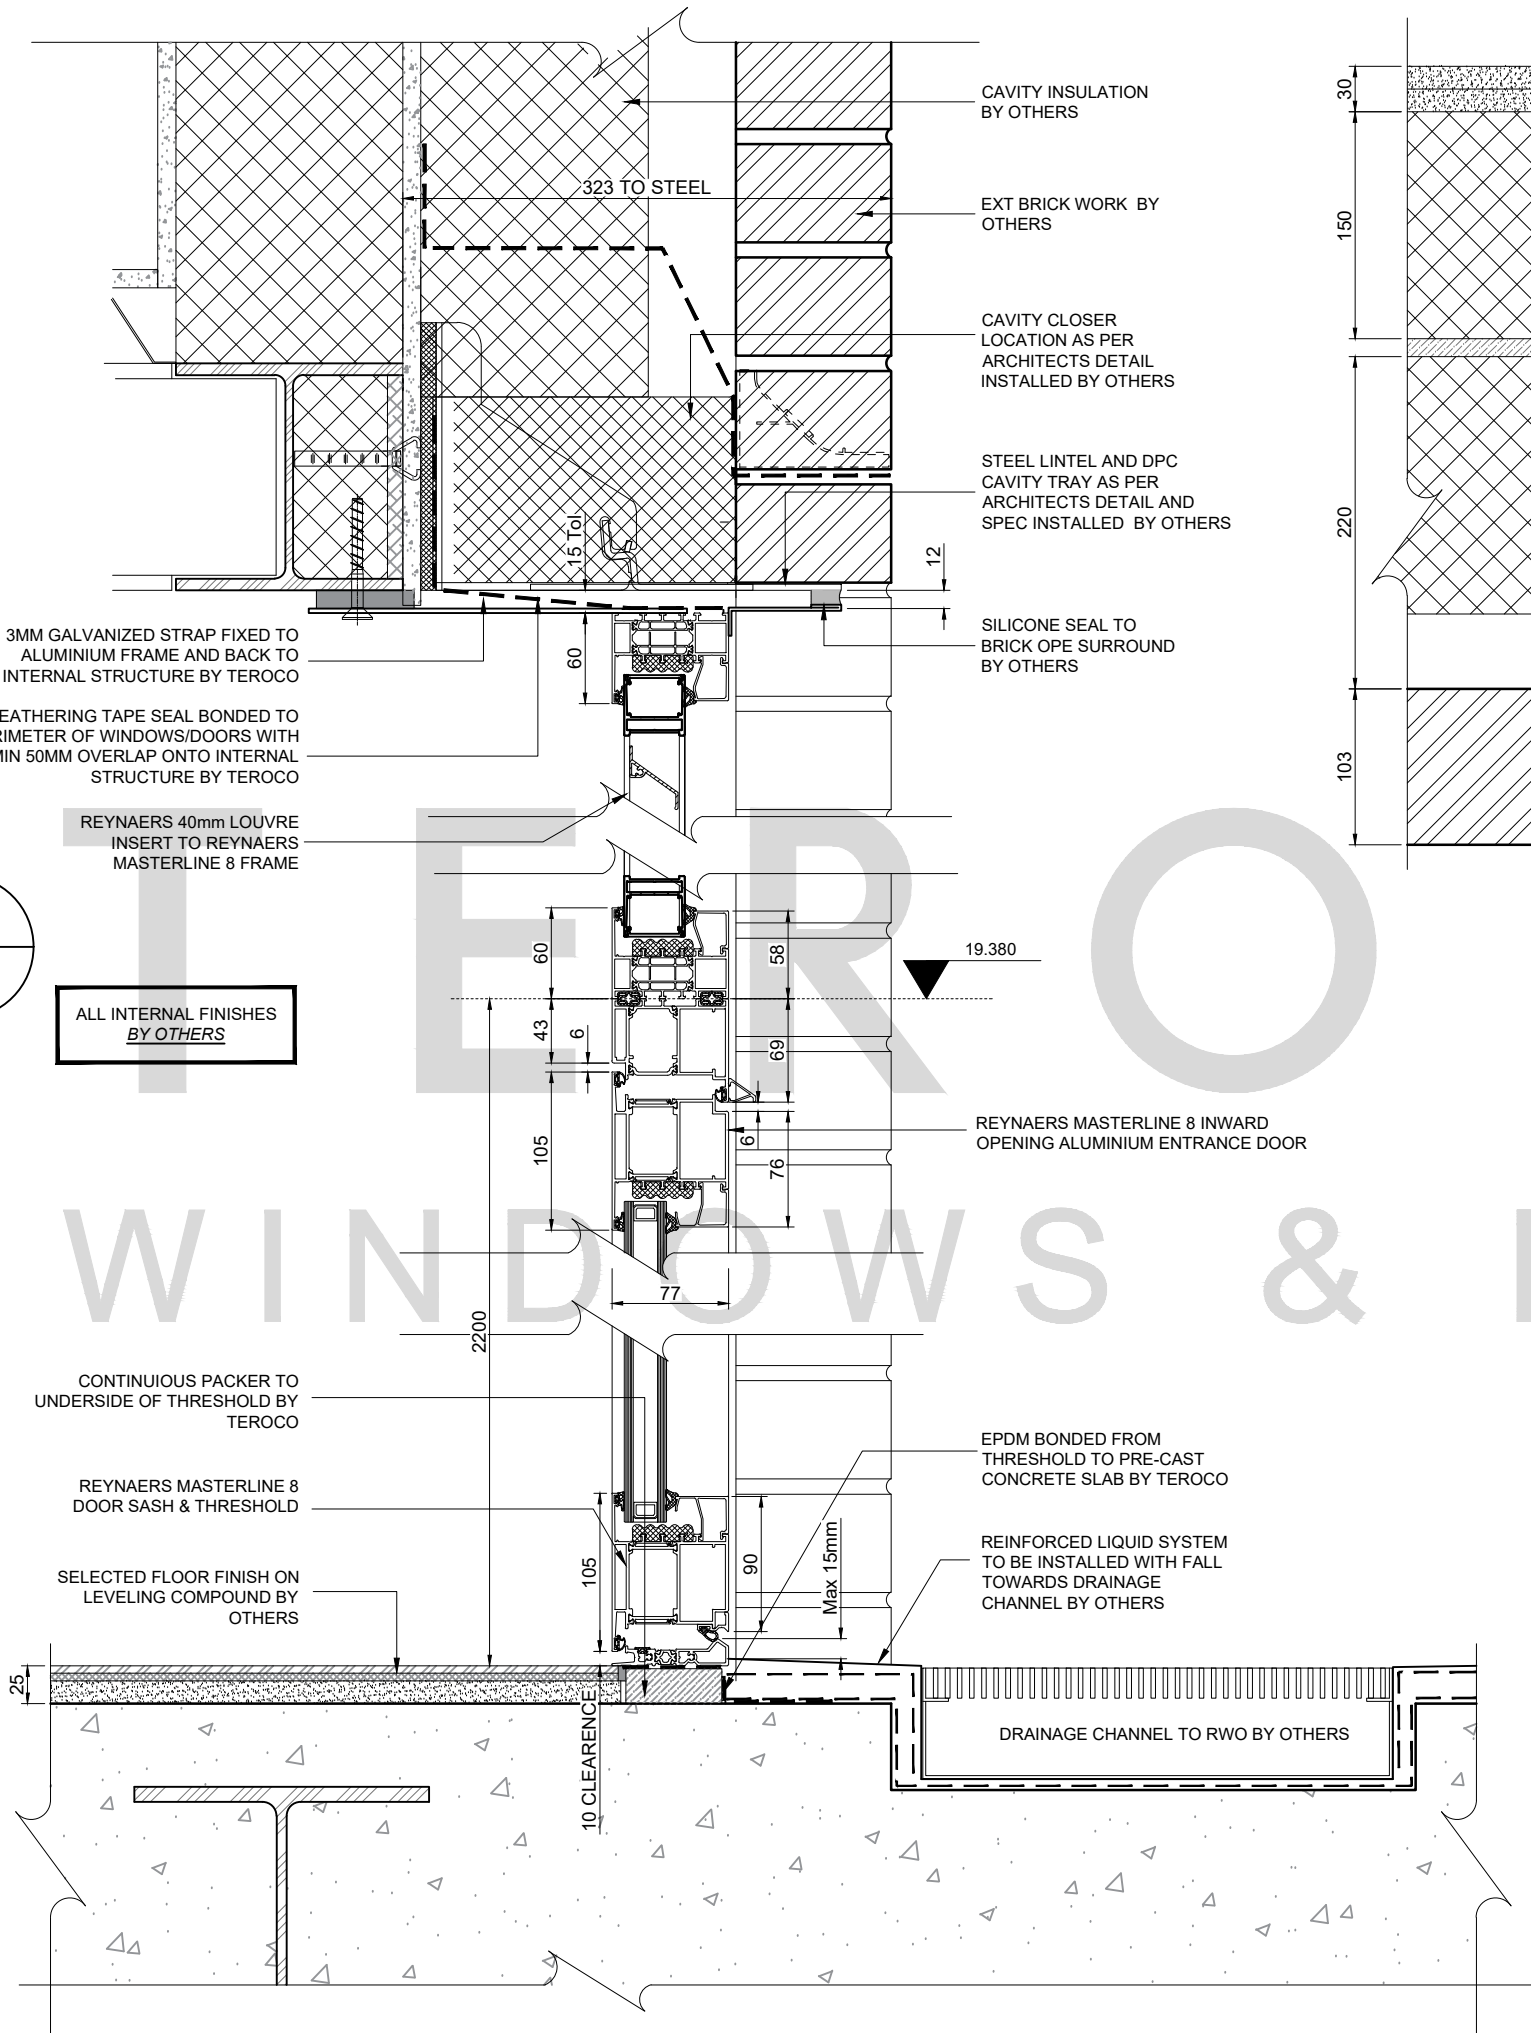

03
316

02
316

IMPORTANT NOTE:
WHEN INSTALLING TEROCO WINDOWS, DOORS AND ACCESSORIES, PLEASE ENSURE COMPLIANCE WITH NATIONAL BUILDING REGULATIONS AND BRITISH/EUROPEAN STANDARDS WHERE NECESSARY. THIS DRAWING IS FOR GUIDANCE ONLY AND THE CUSTOMER MUST BE SATISFIED THAT THE PRINCIPLES OUTLINED IN THIS DRAWING ARE EFFECTIVELY TRANSPOSED TO SUIT SPECIFIC PROJECT REQUIREMENTS AND SITE CONDITIONS.

- NOTES:**
1. ALL DIMENSIONS ARE IN MILLIMETRES WHERE AND MIGHT NOT BE TO SCALE.
 2. EXISTING & NEW WALL & FLOOR CONSTRUCTION DETAIL SHOWN IS INDICATIVE.
 3. FIXING GROUNDS MUST BE ABLE TO WITHSTAND ALL LOADS TRANSMITTED FROM AND THROUGH THE VELFAC/REYNAERS SYSTEM.

CONSTRUCTION ISSUE

A	28/11/24	UPDATED AS PER ARCH COMMENTS
REV	DATE	DESCRIPTION

QTE5407



PROJECT NAME:
NICHE LIVING | 98 MERRION ROAD, DUBLIN

TITLE:
REYNAERS MASTERLINE 8 DOOR DETAILS TO GD05/CW11 AT FOURTH FLOOR

SCALE:	1:5 @ A3	DRAWING NO:	5407/316
DATE:	JAN 25	REV:	A
DRAWN:	DD		

TEROCO
WINDOWS & DOORS

A3

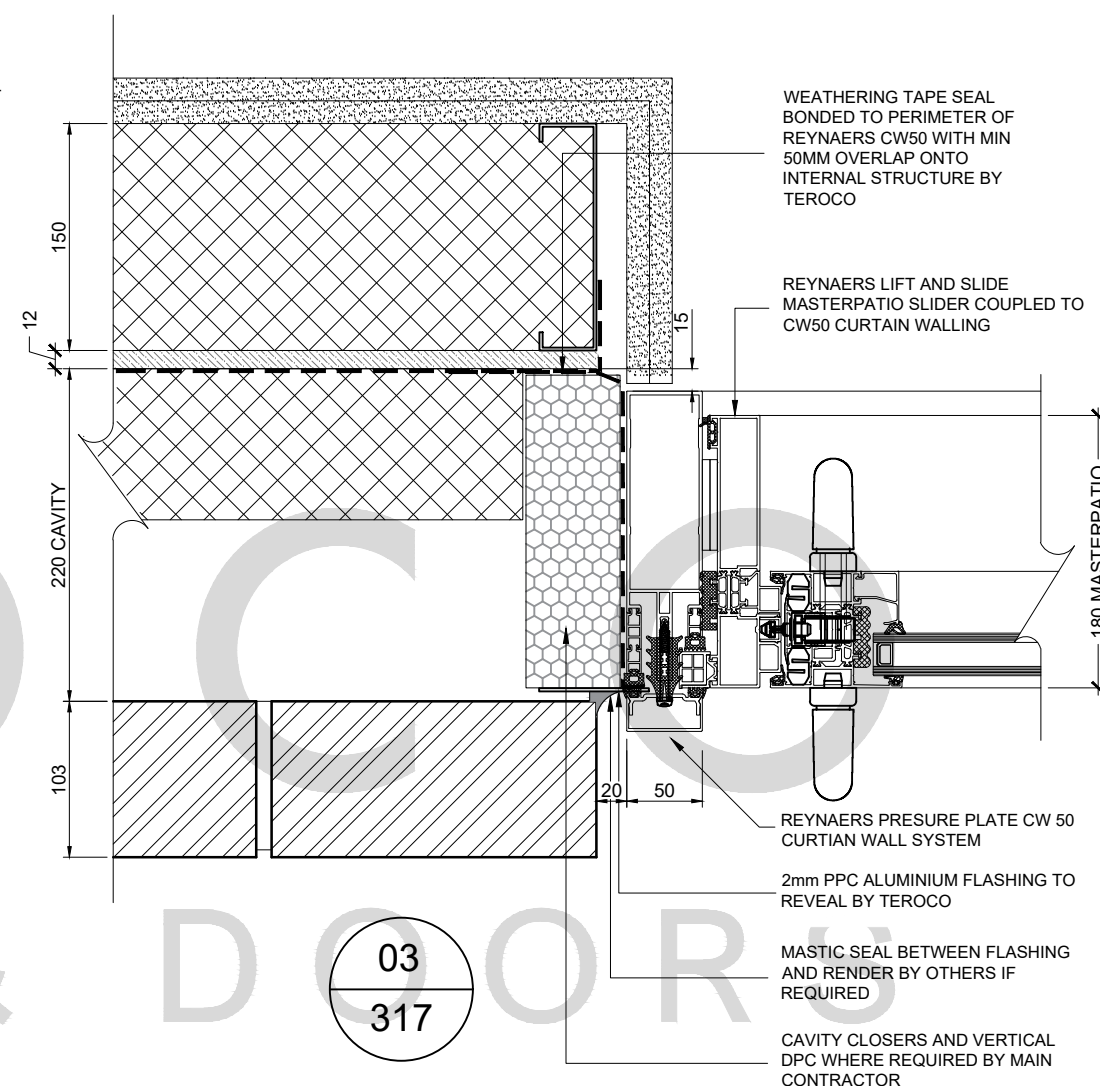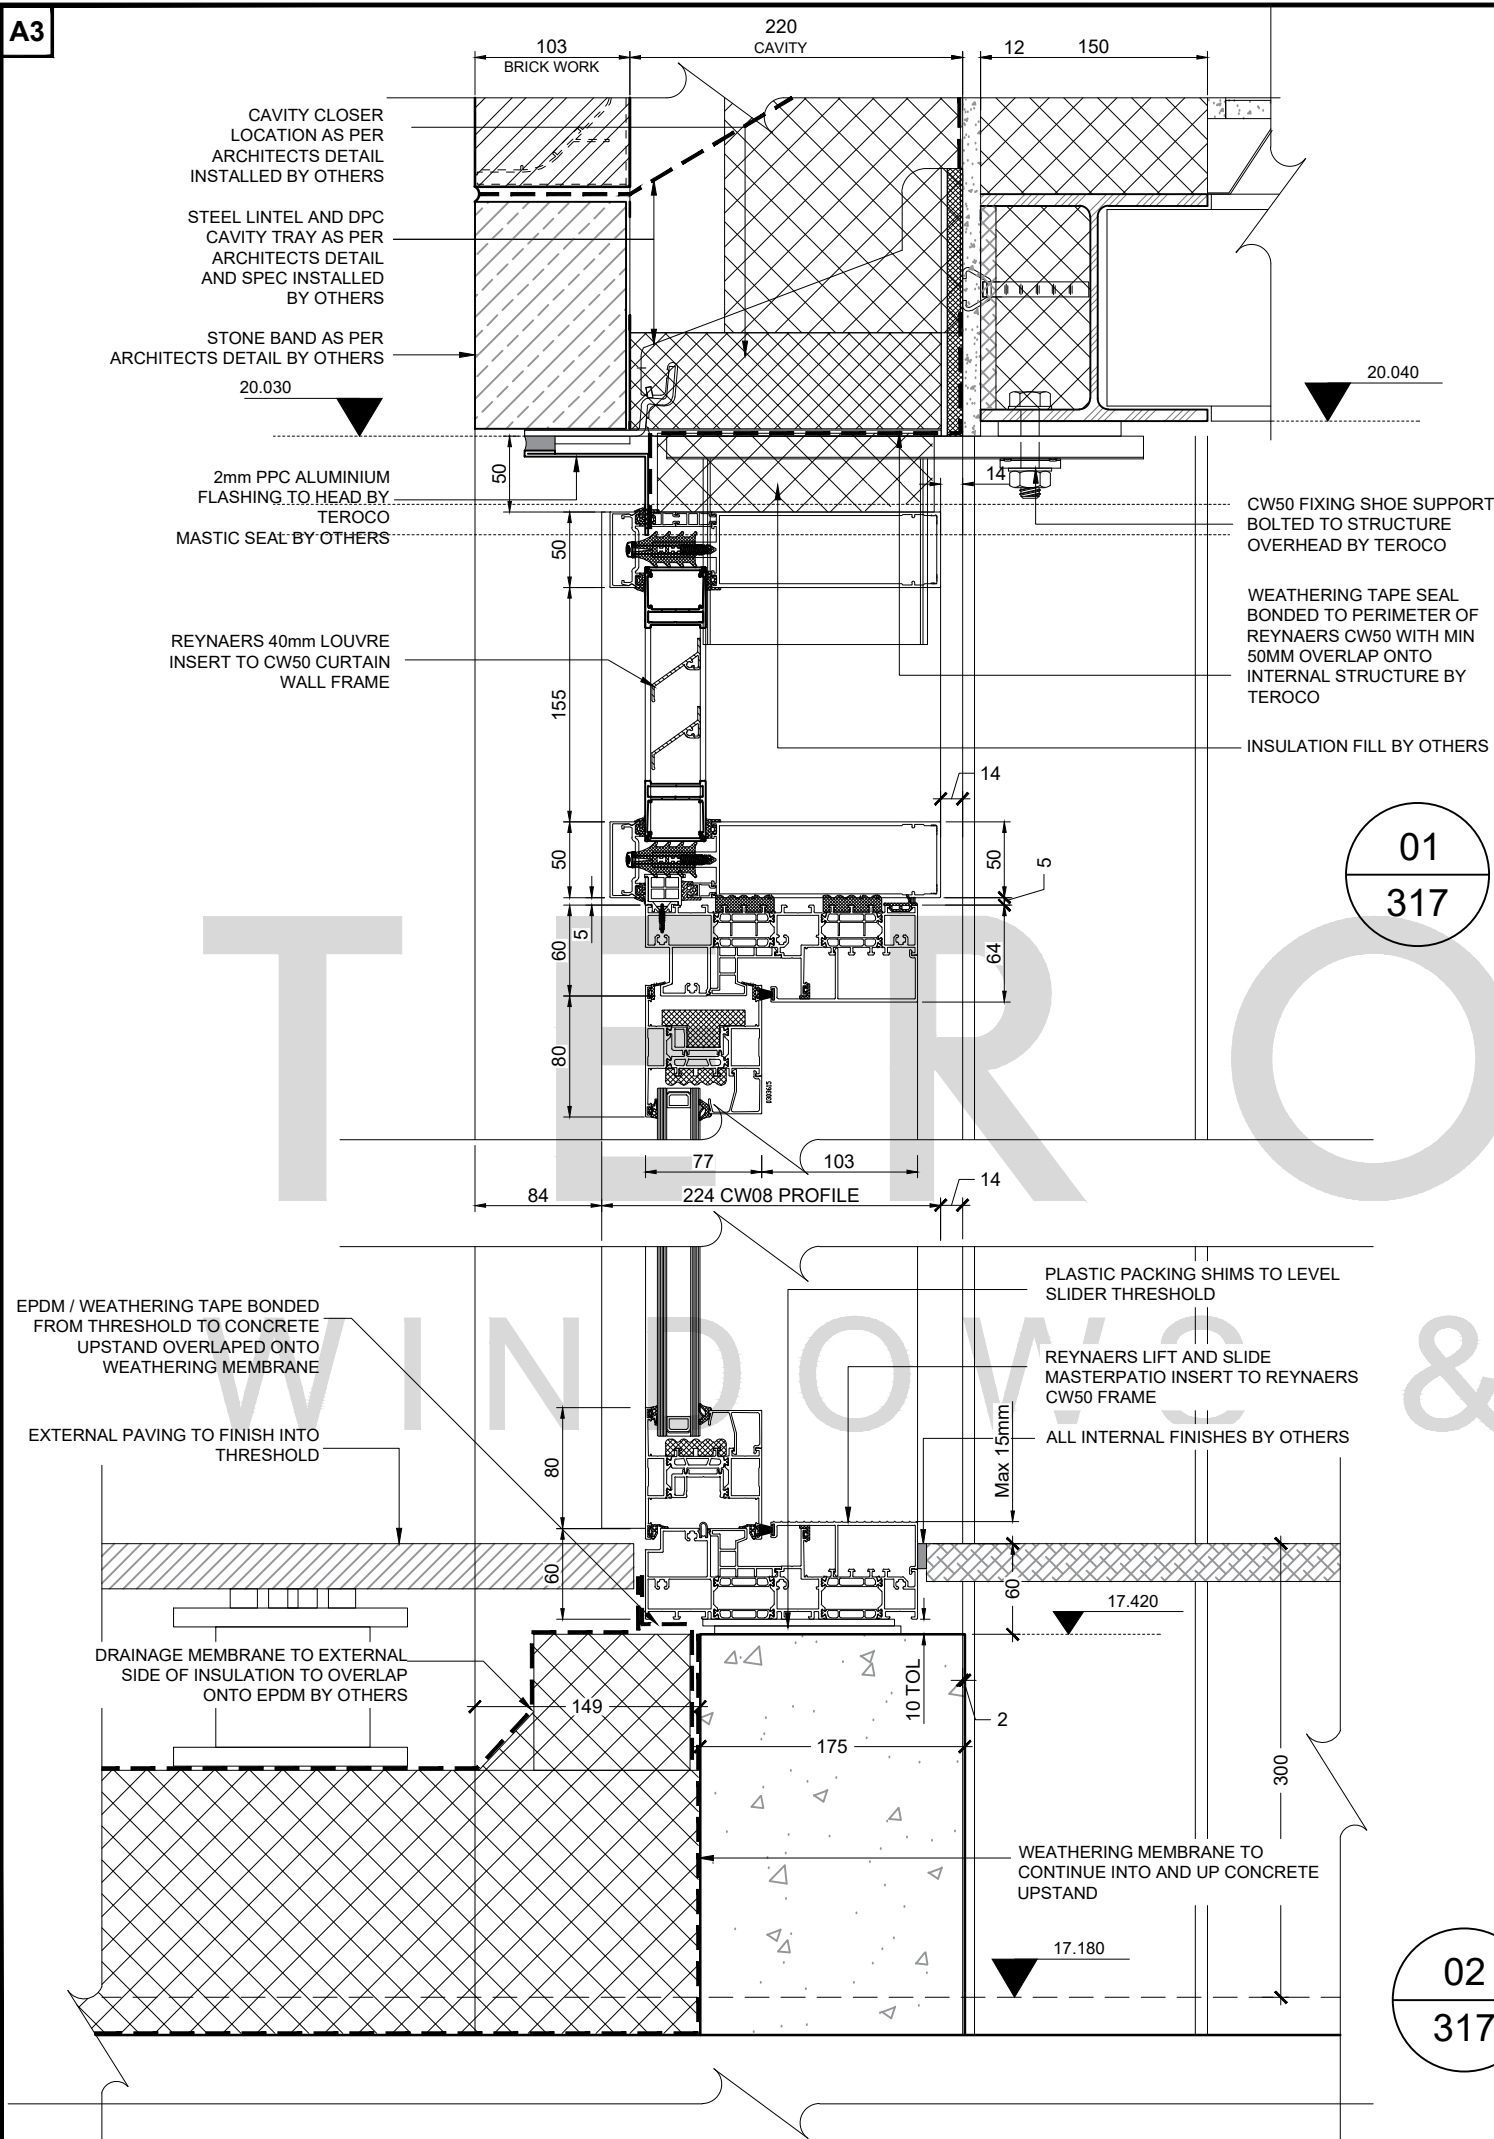

IMPORTANT NOTE:

WHEN INSTALLING TEROCO WINDOWS, DOORS AND ACCESSORIES, PLEASE ENSURE COMPLIANCE WITH NATIONAL BUILDING REGULATIONS AND BRITISH/EUROPEAN STANDARDS WHERE NECESSARY. THIS DRAWING IS FOR GUIDANCE ONLY AND THE CUSTOMER MUST BE SATISFIED THAT THE PRINCIPLES OUTLINED IN THIS DRAWING ARE EFFECTIVELY TRANSPOSED TO SUIT SPECIFIC PROJECT REQUIREMENTS AND SITE CONDITIONS.

NOTES:

1. ALL DIMENSIONS ARE IN MILLIMETRES WHERE AND MIGHT NOT BE TO SCALE.
2. EXISTING & NEW WALL & FLOOR CONSTRUCTION DETAIL SHOWN IS INDICATIVE.
3. FIXING GROUNDS MUST BE ABLE TO WITHSTAND ALL LOADS TRANSMITTED FROM AND THROUGH THE VELFAC/REYNAERS SYSTEM.

CONSTRUCTION ISSUE

A	28/11/24	UPDATED AS PER ARCH COMMENTS
REV	DATE	DESCRIPTION

QTE5407



PROJECT NAME:
NICHE LIVING | 98 MERRION ROAD, DUBLIN

TITLE:
REYNAERS LIFT AND SLIDE MASTERPATIO
SLIDER DETAILS AT FOURTH FLOOR LEVEL

SCALE:	1:5 @ A3	DRAWING NO:	5407/317
DATE:	JAN 25		
DRAWN:	DD	REV:	A

TEROCO
WINDOWS & DOORS

© TEROCO Windows & Doors Ltd. This drawing must not be copied, reproduced or published in whole or in part for commercial gain without prior written permission of TEROCO

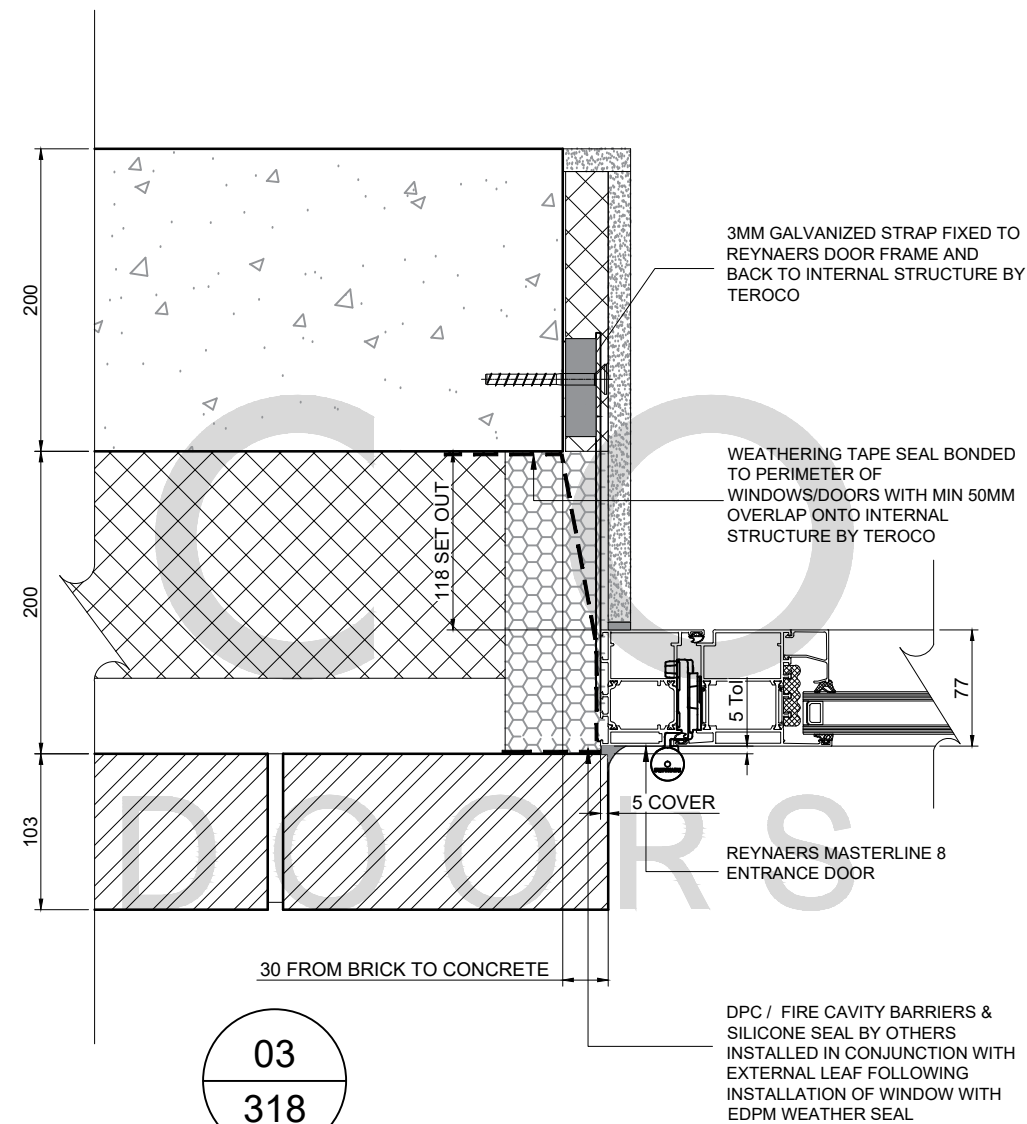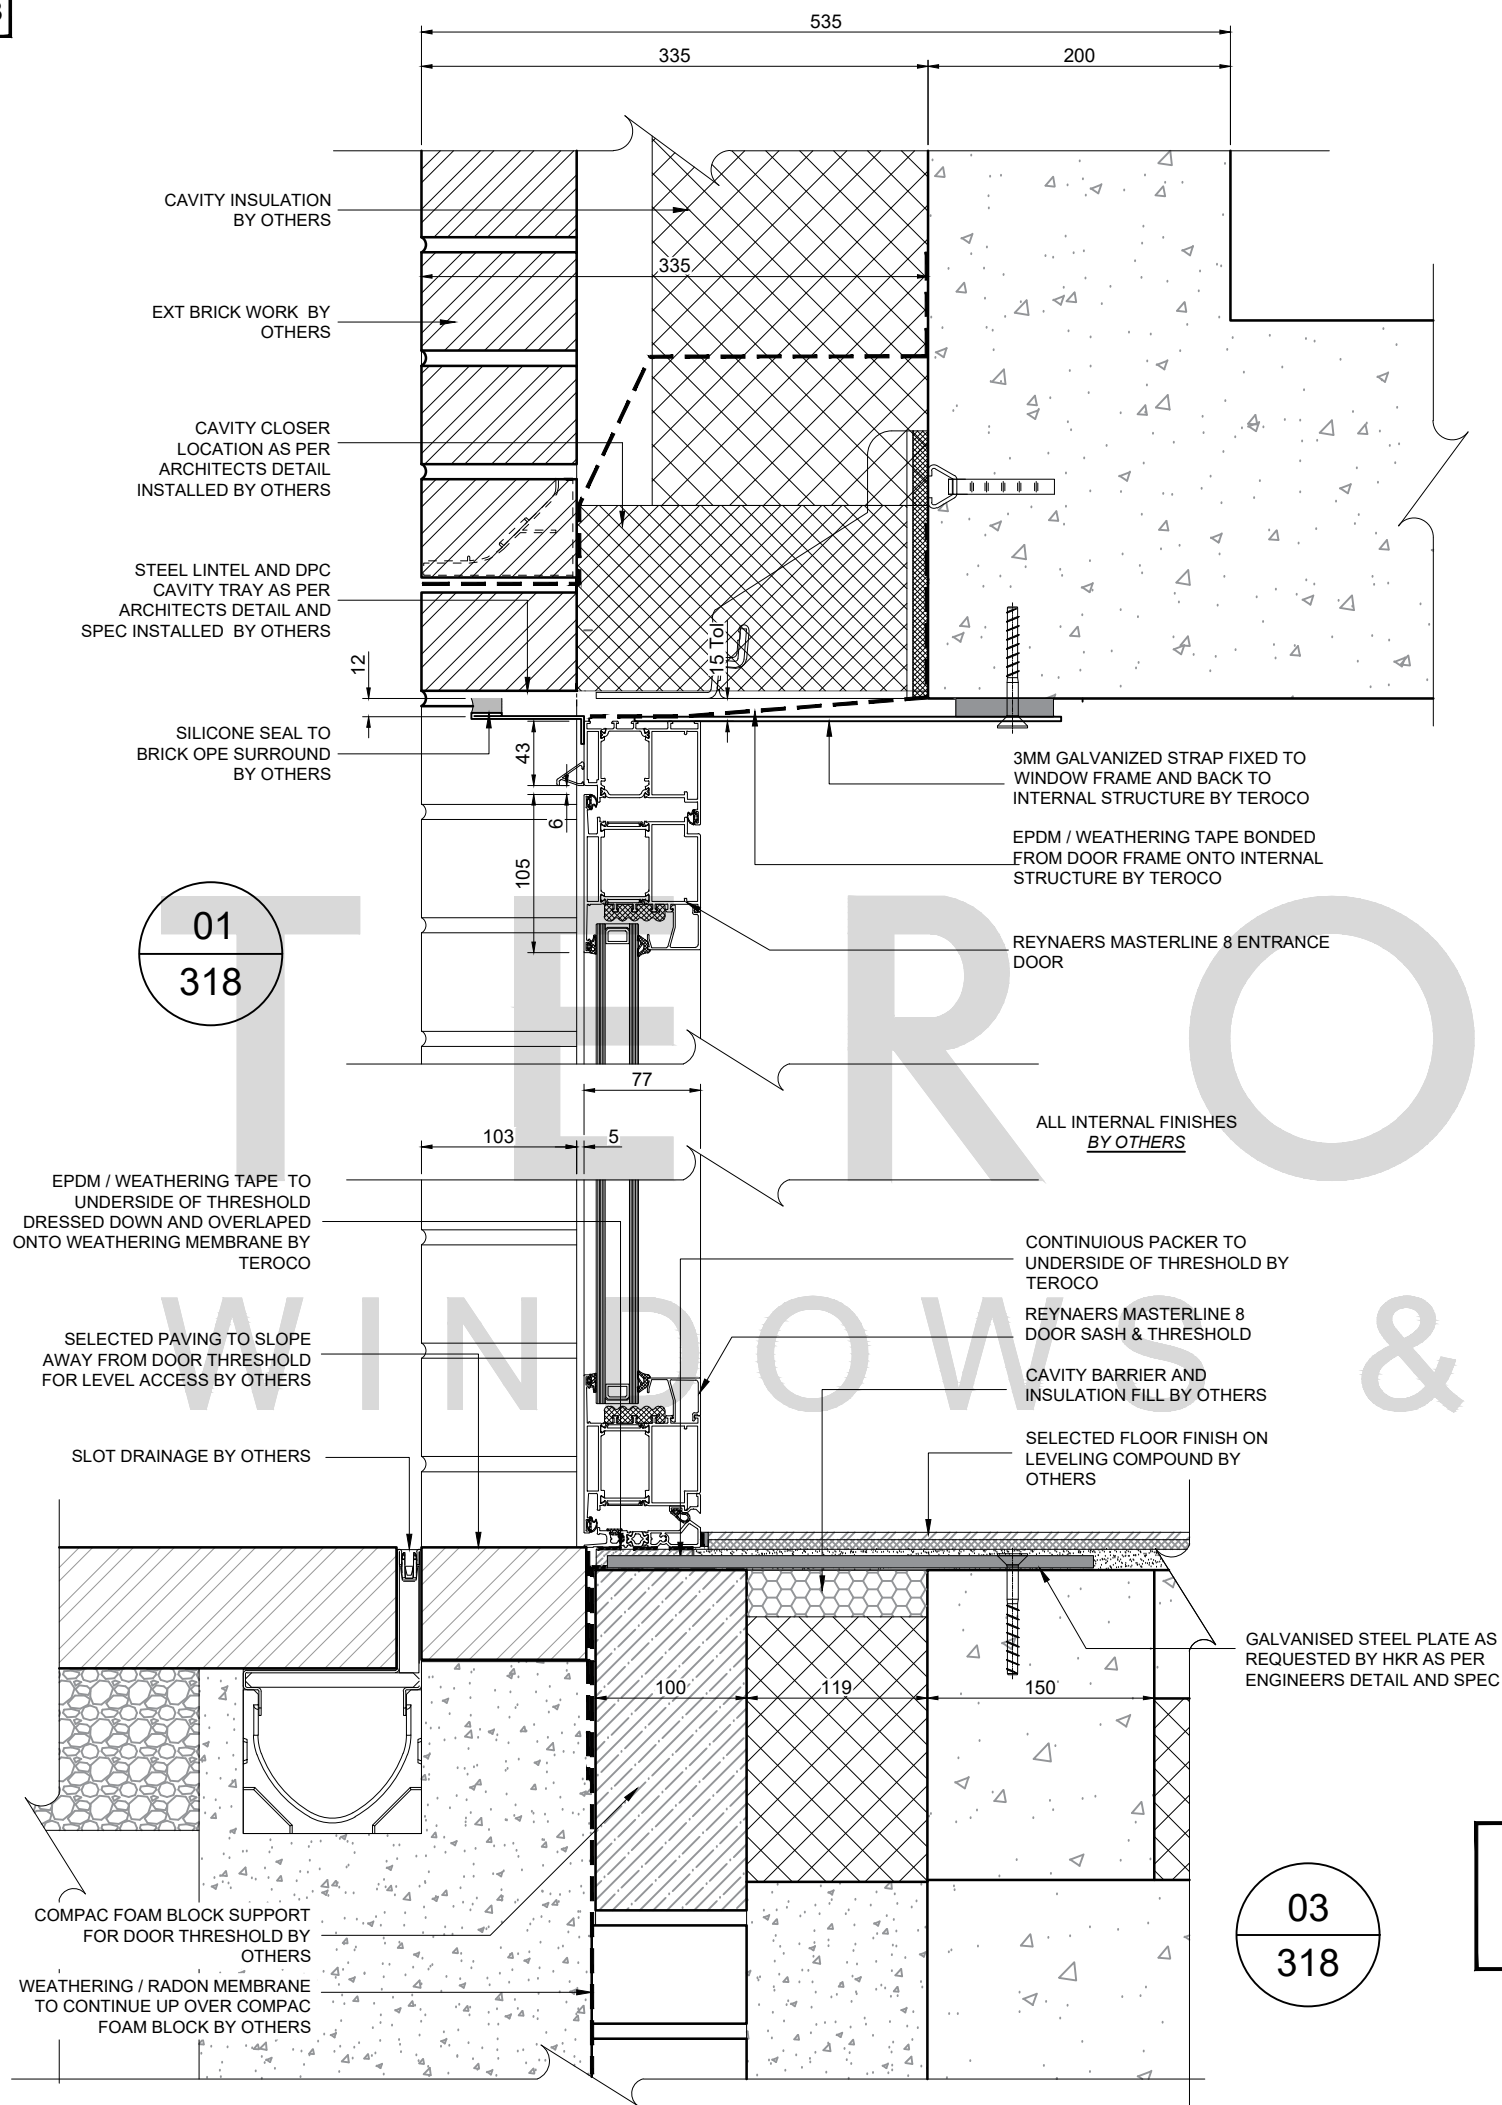

LOWER GROUND AND GROUND FLOOR THRESHOLD DETAIL

IMPORTANT NOTE:

WHEN INSTALLING TEROCO WINDOWS, DOORS AND ACCESSORIES, PLEASE ENSURE COMPLIANCE WITH NATIONAL BUILDING REGULATIONS AND BRITISH/EUROPEAN STANDARDS WHERE NECESSARY. THIS DRAWING IS FOR GUIDANCE ONLY AND THE CUSTOMER MUST BE SATISFIED THAT THE PRINCIPLES OUTLINED IN THIS DRAWING ARE EFFECTIVELY TRANSPOSED TO SUIT SPECIFIC PROJECT REQUIREMENTS AND SITE CONDITIONS.

NOTES:

1. ALL DIMENSIONS ARE IN MILLIMETRES WHERE AND MIGHT NOT BE TO SCALE.
2. EXISTING & NEW WALL & FLOOR CONSTRUCTION DETAIL SHOWN IS INDICATIVE.
3. FIXING GROUNDS MUST BE ABLE TO WITHSTAND ALL LOADS TRANSMITTED FROM AND THROUGH THE VELFAC/REYNAERS SYSTEM.

CONSTRUCTION ISSUE

A	28/11/24	UPDATED AS PER ARCH COMMENTS
REV	DATE	DESCRIPTION



QTE5407

PROJECT NAME:
NICHE LIVING | 98 MERRION ROAD, DUBLIN

TITLE:
REYNAERS MASTERLINE 8 TYPICAL DOOR
DETAILS AND THRESHOLD TO LOWER
GROUND AND GROUND FLOOR LEVELS

SCALE:	1:5 @ A3	DRAWING NO:	5407/318
DATE:	JAN 25		
DRAWN:	DD	REV:	A

TEROCO
WINDOWS & DOORS

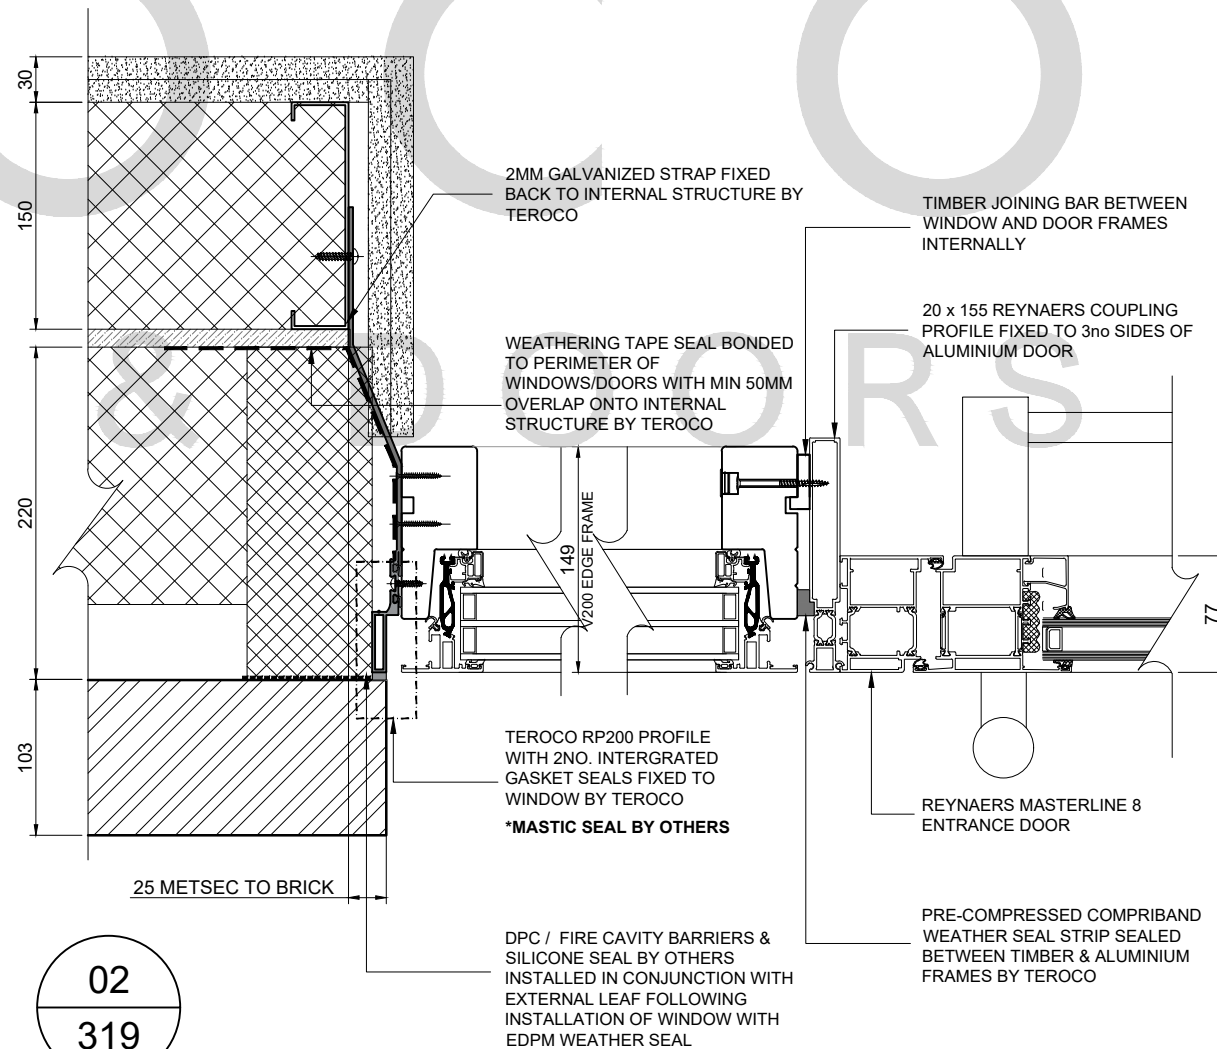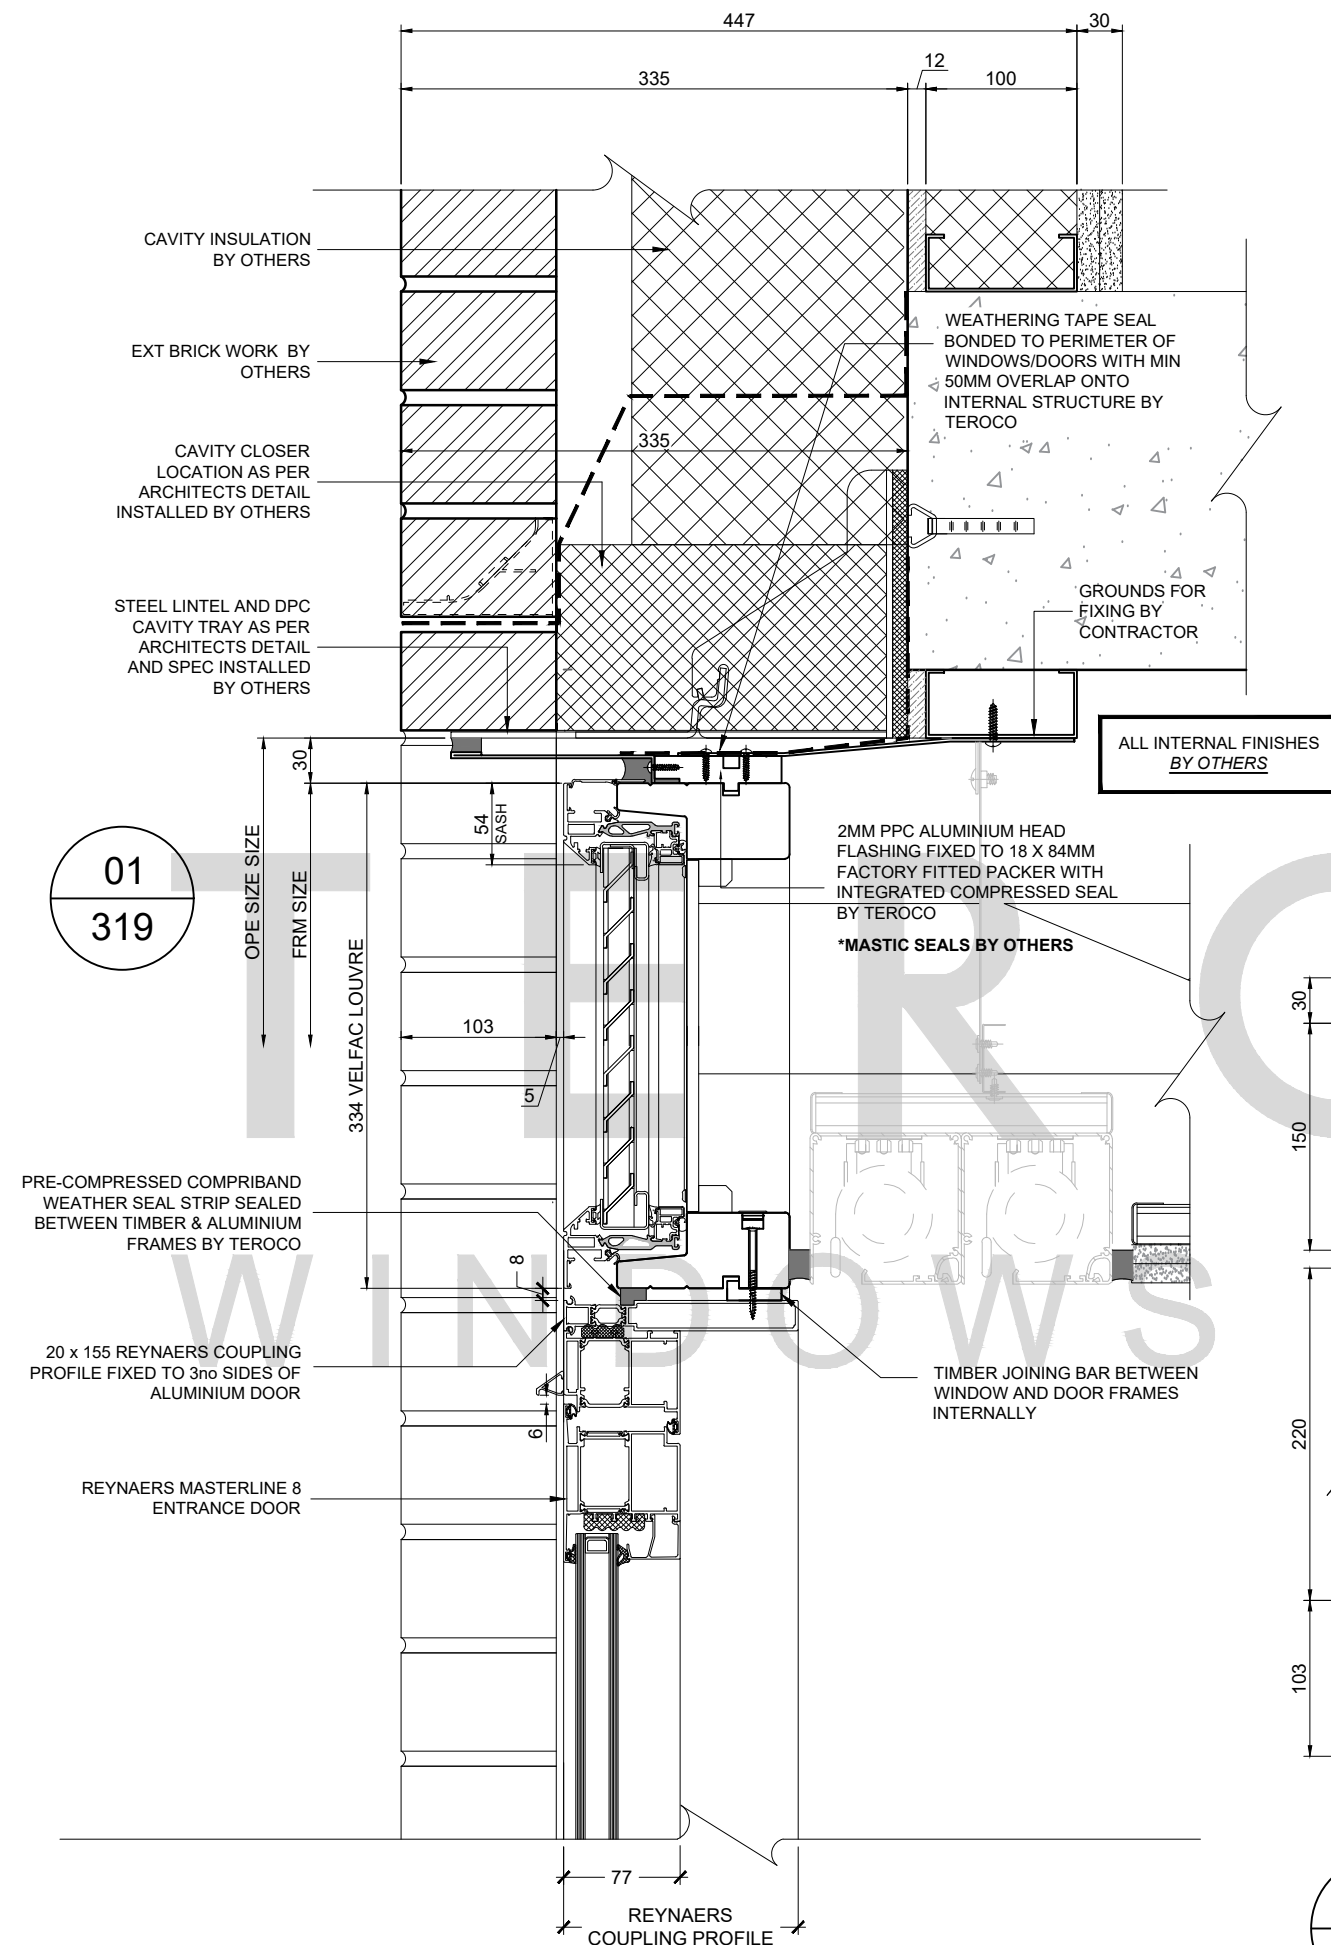**IMPORTANT NOTE:**

WHEN INSTALLING TEROCO WINDOWS, DOORS AND ACCESSORIES, PLEASE ENSURE COMPLIANCE WITH NATIONAL BUILDING REGULATIONS AND BRITISH/EUROPEAN STANDARDS WHERE NECESSARY. THIS DRAWING IS FOR GUIDANCE ONLY AND THE CUSTOMER MUST BE SATISFIED THAT THE PRINCIPLES OUTLINED IN THIS DRAWING ARE EFFECTIVELY TRANSPOSED TO SUIT SPECIFIC PROJECT REQUIREMENTS AND SITE CONDITIONS.

NOTES:

1. ALL DIMENSIONS ARE IN MILLIMETRES WHERE AND MIGHT NOT BE TO SCALE.
2. EXISTING & NEW WALL & FLOOR CONSTRUCTION DETAIL SHOWN IS INDICATIVE.
3. FIXING GROUNDS MUST BE ABLE TO WITHSTAND ALL LOADS TRANSMITTED FROM AND THROUGH THE VELFAC/REYNAERS SYSTEM.

CONSTRUCTION ISSUE

A	28/11/24	UPDATED AS PER ARCH COMMENTS
REV	DATE	DESCRIPTION

QTE5407

PROJECT NAME:
NICHE LIVING | 98 MERRION ROAD, DUBLIN

TITLE:
LOWER GROUND FLOOR DOOR G14 HEAD, JAMB AND COUPLING DETAIL TO REYNAERS MASTERLINE 8 AND V200 SCREEN

SCALE:	1:5 @ A3	DRAWING NO:
DATE:	JAN 25	5407/319
DRAWN:	DD	REV: A

TEROCO
WINDOWS & DOORS