

Rev.	Description	Date
-	First Issue	Nov 06

Drawing Title  
**Typical Brickwork Interface**  
 Detail 340mm Cavity Wall  
 Head & Jamb

Drawing No.	Revision	Scale/Plot
600.bwk.001		1:2/A3




**VELFAC LTD**  
 The Old Livery  
 Hildersham  
 Cambridge  
 CB1 6DR  
 Internet : [www.VELFAC.co.uk](http://www.VELFAC.co.uk)  
 Tel : 01223 897100  
 Fax : 01223 897101  
 Email : [post@VELFAC.co.uk](mailto:post@VELFAC.co.uk)

This drawing is a confidential document and should not be copied or used nor it's contents divulged without the prior written permission of VELFAC Ltd.

15.00 Nom  
 10.00 Min

O/All Door Size  
 Structural Opening Size

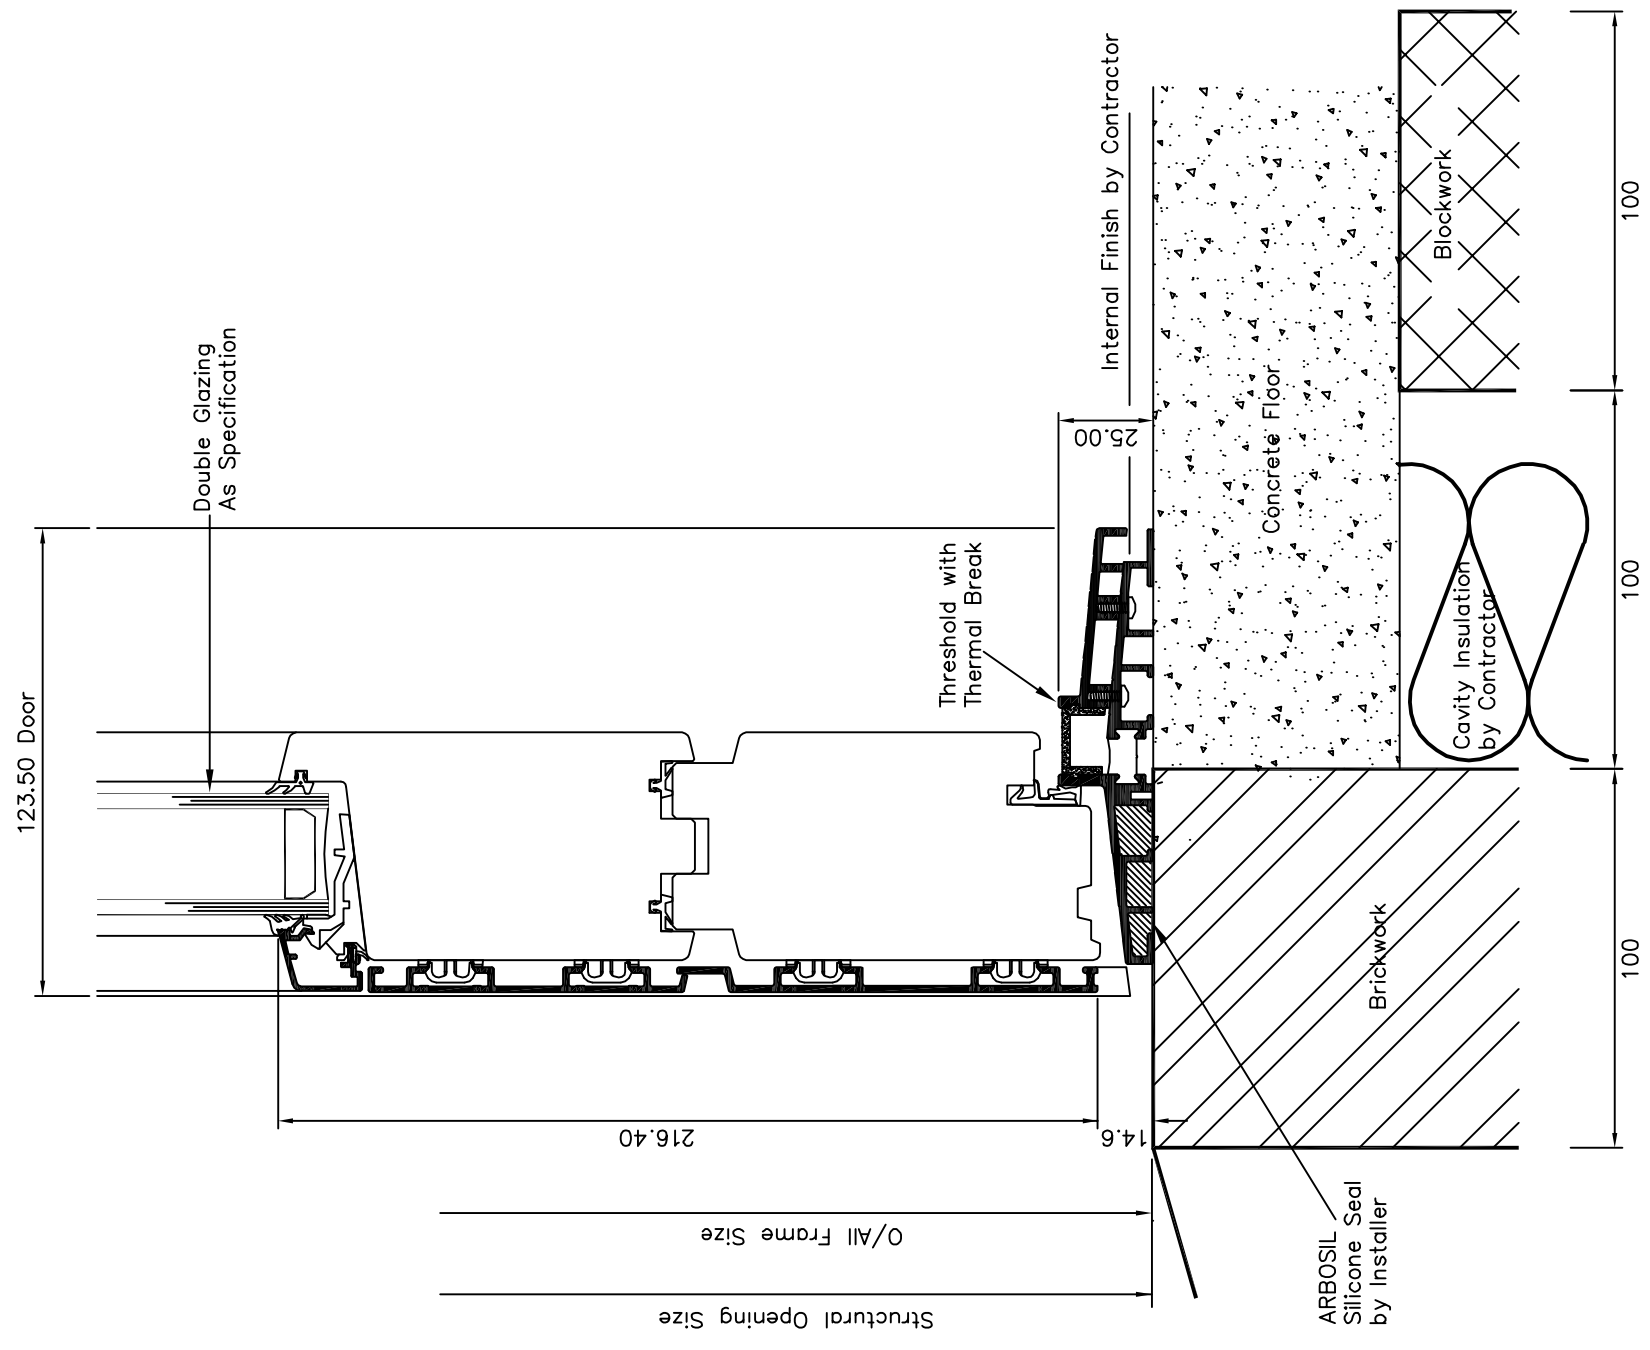

Rev.	Description	Date
-	First Issue	Nov 06



Drawing Title  
**Typical Brickwork Interface  
 Detail 340mm Cavity Wall  
 Cills**

Drawing No.	Revision	Scale/Plot
600.bwk.002		1:2/A3



**VELFAC LTD**  
 The Old Livery  
 Hildersham  
 Cambridge  
 CB1 6DR  
 Tel : 01223 897100  
 Fax : 01223 897101  
 Email : [post@VELFAC.co.uk](mailto:post@VELFAC.co.uk)  
 Internet : [www.VELFAC.co.uk](http://www.VELFAC.co.uk)

This drawing is a confidential document and should not be copied or used nor it's contents divulged without the prior written permission of VELFAC Ltd.

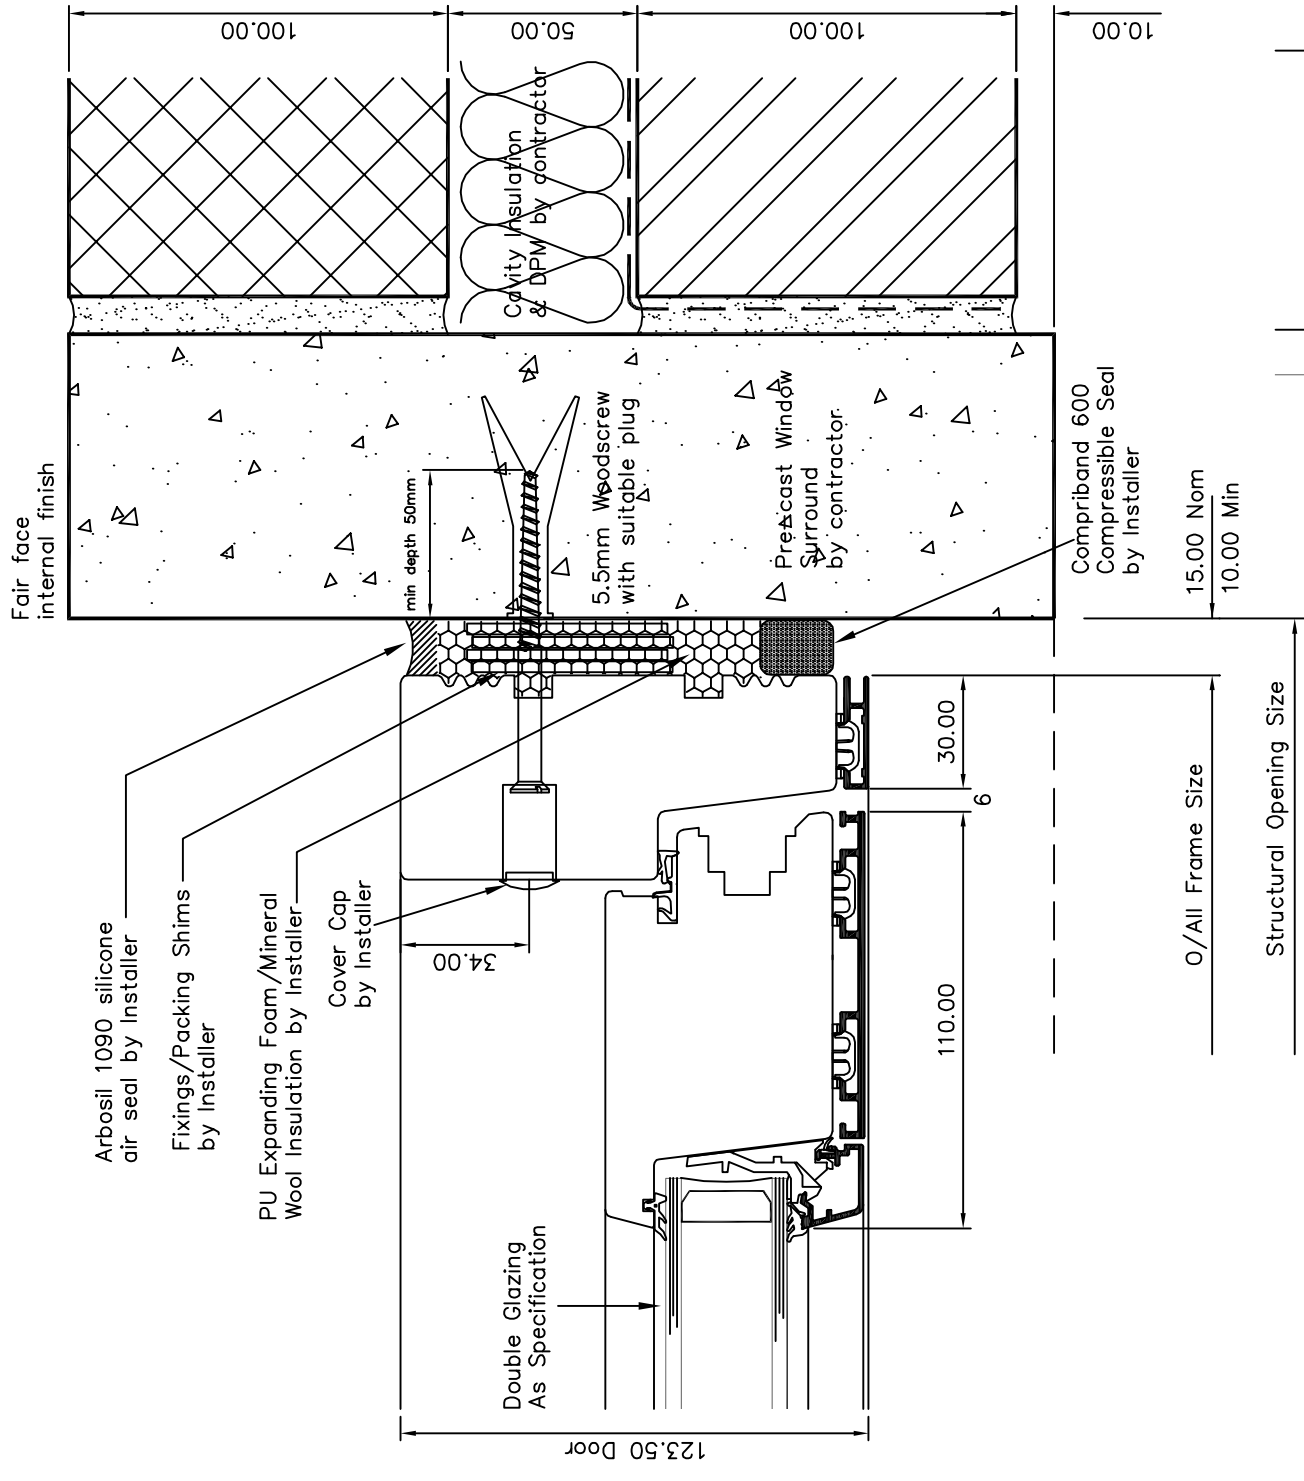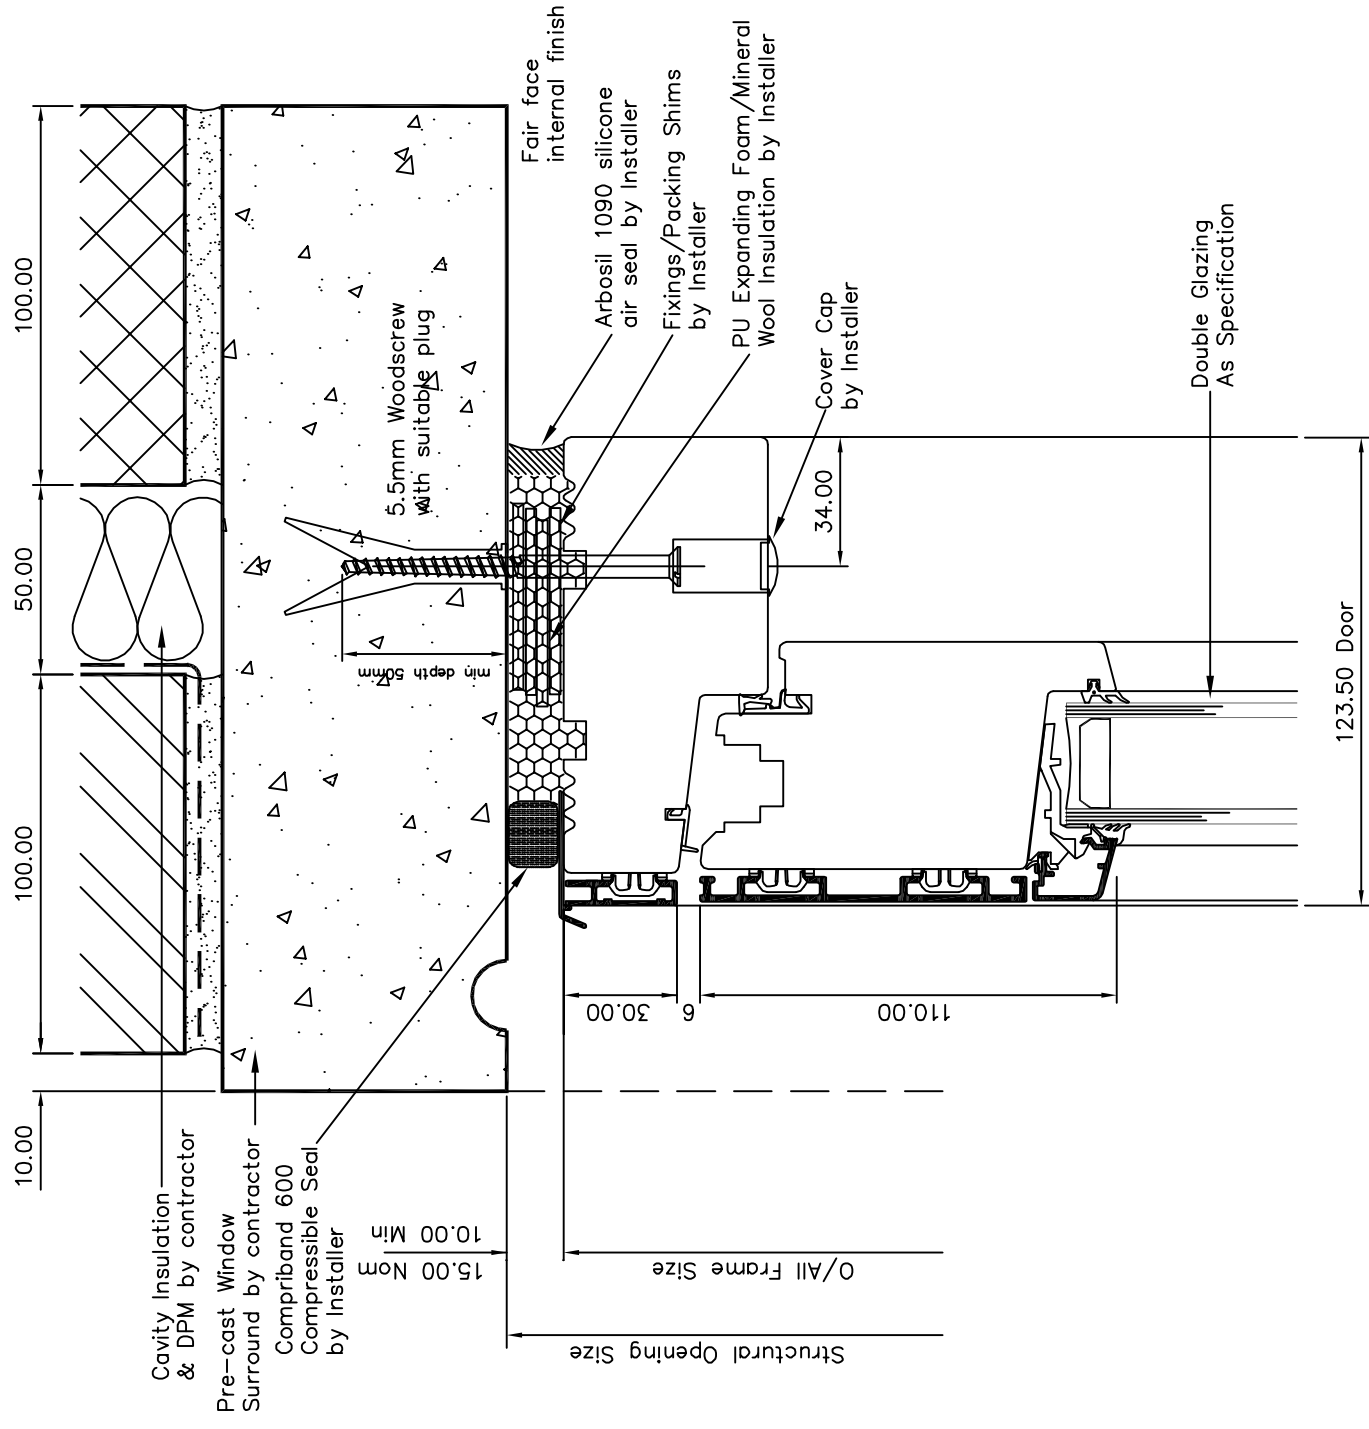

First Issue	Nov 06	Date
Rev. Description		


Drawing Title  
 Typical Pre-cast Interface Detail  
 250mm Cavity Wall with  
 Pre-cast Window Surround



Drawing No.	Revision	Scale/Plot
600.con.001		1:2/A3




VELFAC LTD  
 The Old Livery  
 Hildersham  
 Cambridge  
 CB1 6DR  
 Internet : [www.VELFAC.co.uk](http://www.VELFAC.co.uk)  
 Tel : 01223 897100  
 Fax : 01223 897101  
 Email : [post@VELFAC.co.uk](mailto:post@VELFAC.co.uk)

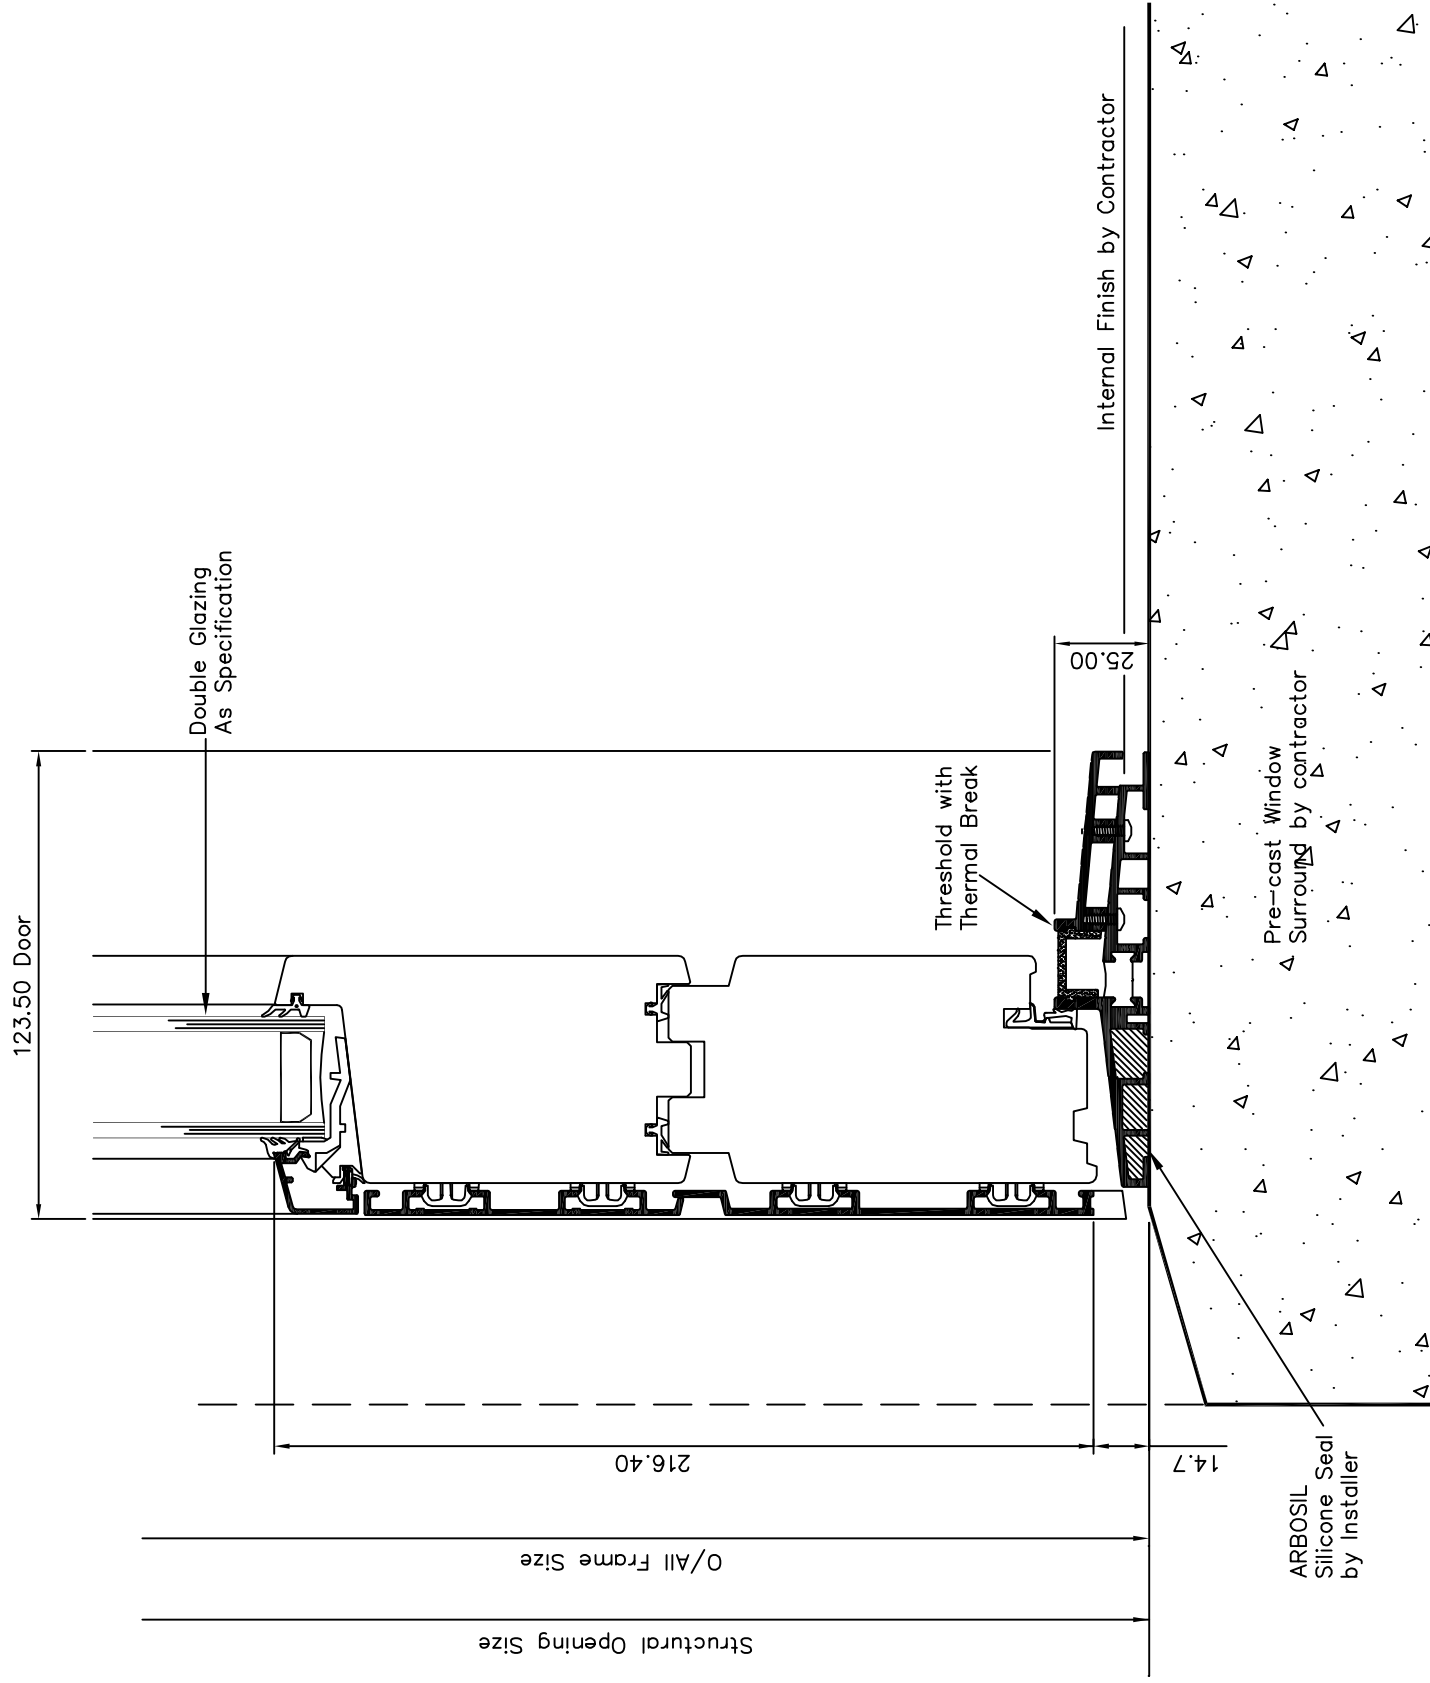This drawing is a confidential document and should not be copied or used nor its contents divulged without the prior written permission of VELFAC Ltd.



Rev.	Description	Date
-	First Issue	Nov 06
Drawing Title		
Typical Pre-cast Interface Detail		
250mm Cavity Wall with		
Pre-cast Window Surround		
Drawing No.	Revision	Scale/Plot
600.con.002		1:2/A3
 		
VELFAC LTD		
The Old Livery		
Hildersham		
Cambridge		
CB1 6DR		
Tel : 01223 897100		
Fax : 01223 897101		
Email : post@VELFAC.co.uk		
Internet : www.VELFAC.co.uk		
This drawing is a confidential document and should not be copied or used nor it's contents divulged without the prior written permission of VELFAC Ltd.		

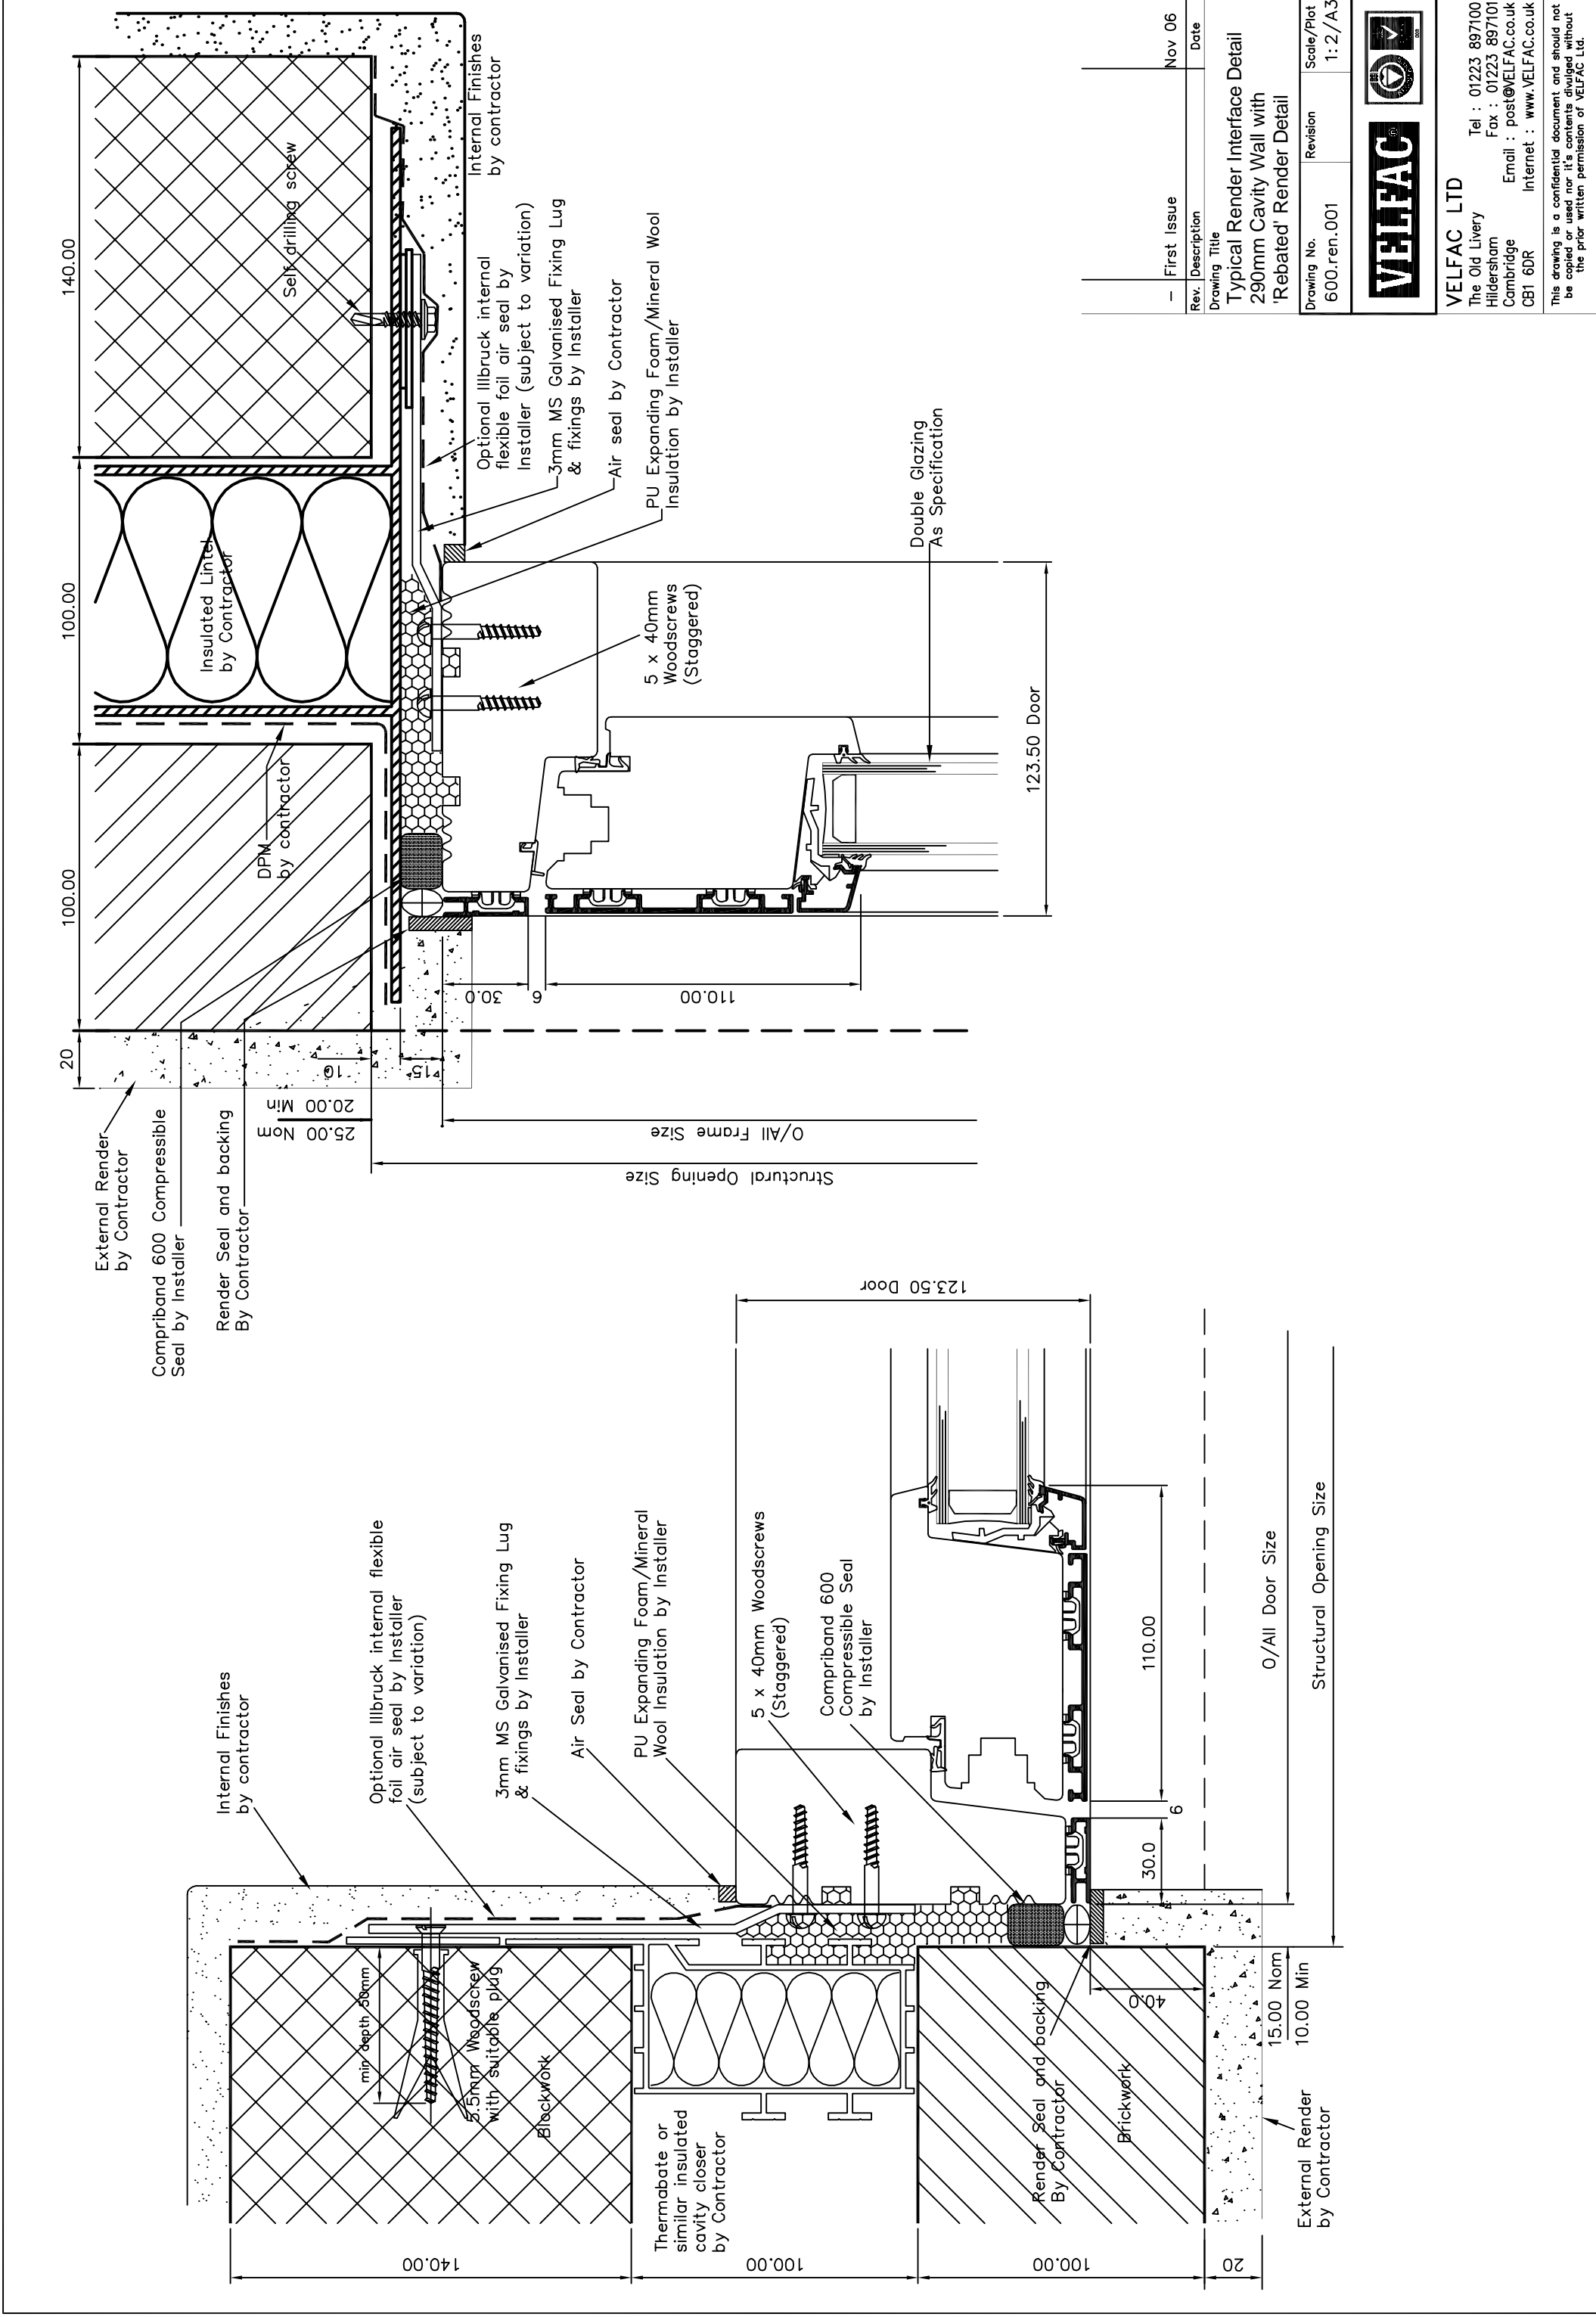

Rev.	Description	Date
-	First Issue	Nov 06

Drawing Title  
**Typical Render Interface Detail**  
 290mm Cavity Wall with  
 'Rebated' Render Detail

Drawing No.  
 600.ren.001


Revision  
 1:2/A3

Scale/Plot



**VELFAC LTD**  
 The Old Livery  
 Hildersham  
 Cambridge  
 CB1 6DR  
 Internet : [www.VELFAC.co.uk](http://www.VELFAC.co.uk)  
 Tel : 01223 897100  
 Fax : 01223 897101  
 Email : [post@VELFAC.co.uk](mailto:post@VELFAC.co.uk)

This drawing is a confidential document and should not be copied or used nor it's contents divulged without the prior written permission of VELFAC Ltd.

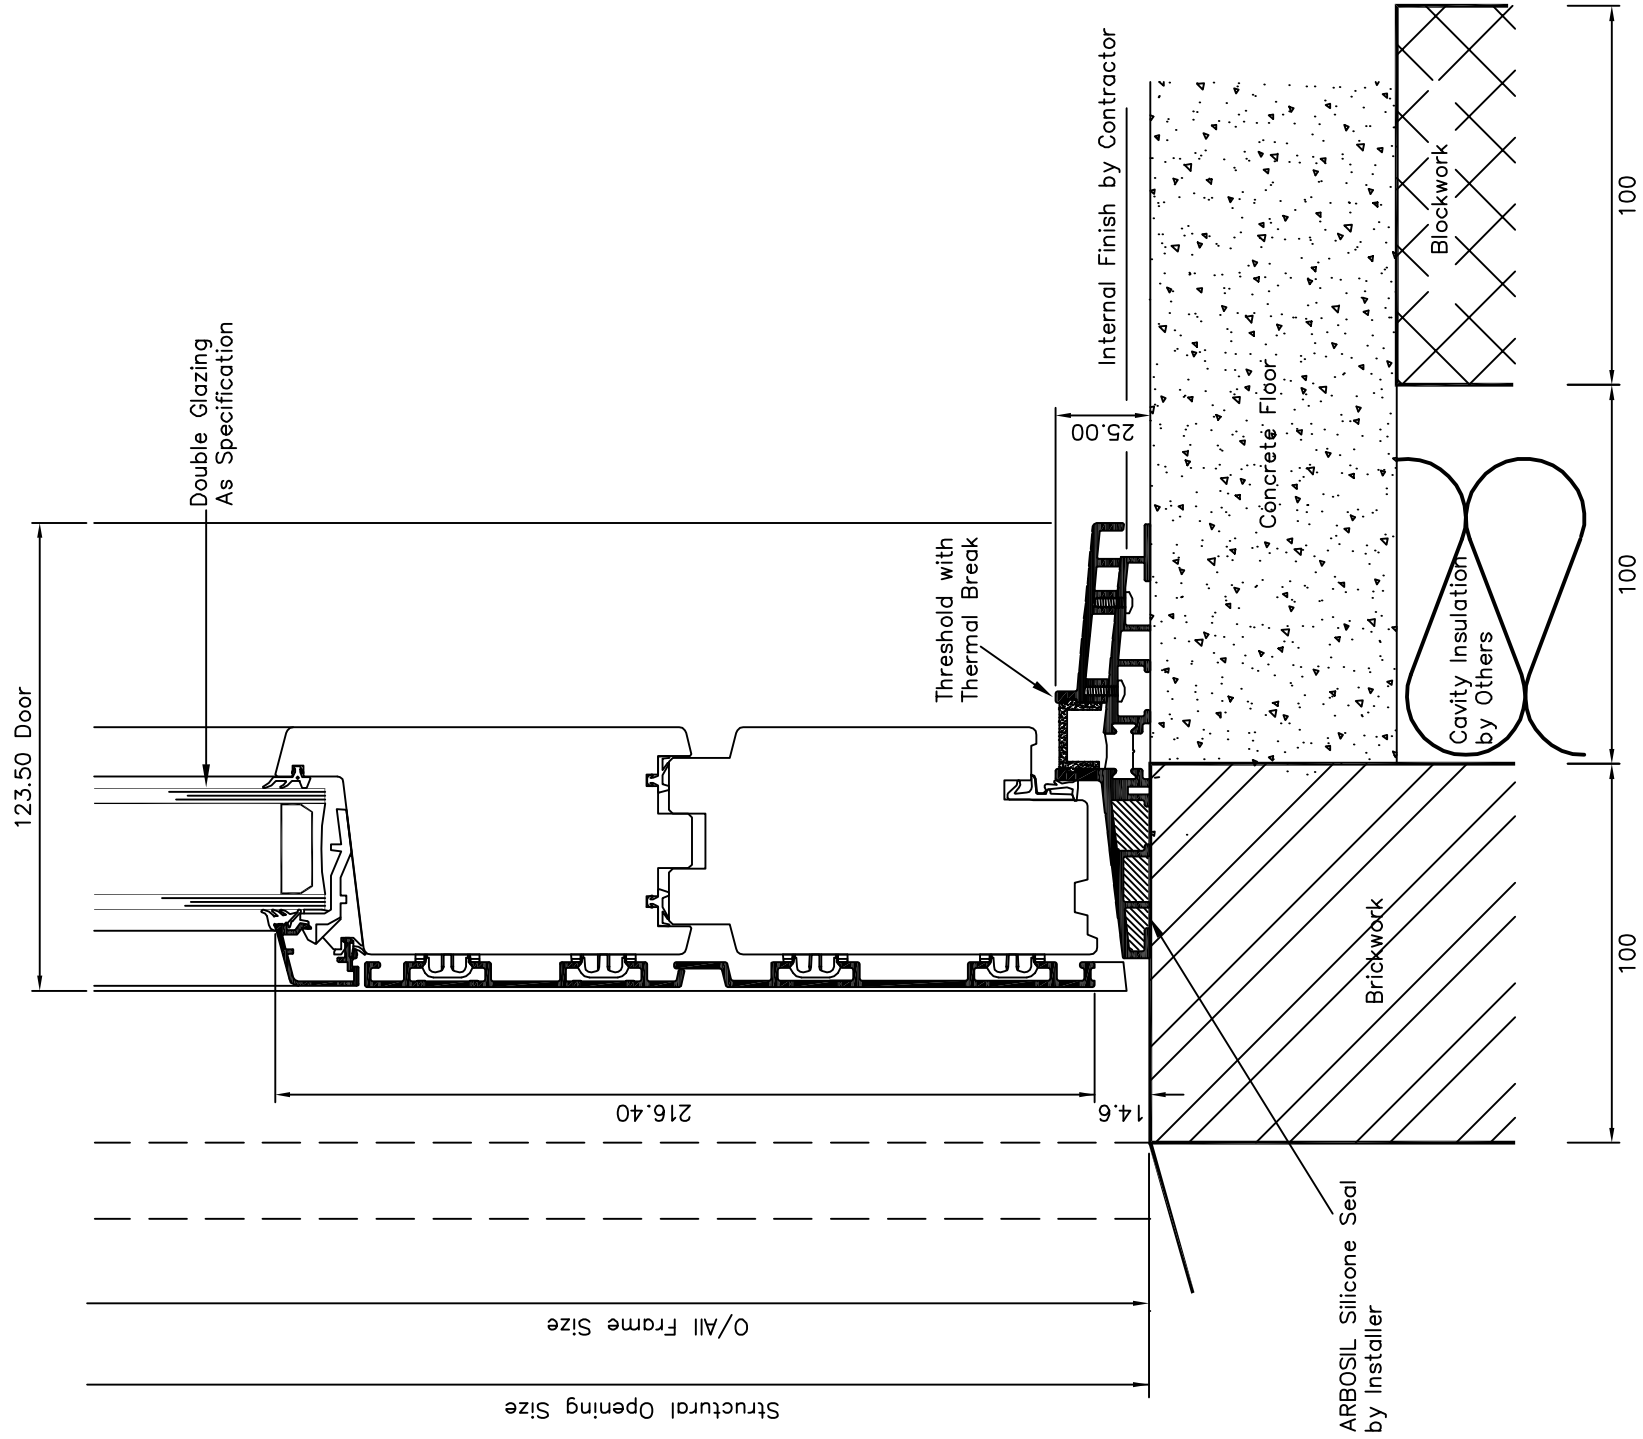

Rev.	Description	Date
-	First Issue	Nov 06

Drawing Title  
 Typical Render Interface Detail  
 290mm Cavity Wall with  
 'Rebated' Render Detail

Drawing No. 600.ren.002  
 Revision  
 Scale/Plot 1:2/A3



VELFAC LTD  
 The Old Livery  
 Hildersham  
 Cambridge  
 CB1 6DR  
 Tel : 01223 897100  
 Fax : 01223 897101  
 Email : post@VELFAC.co.uk  
 Internet : www.VELFAC.co.uk

This drawing is a confidential document and should not be copied or used nor its contents divulged without the prior written permission of VELFAC Ltd.