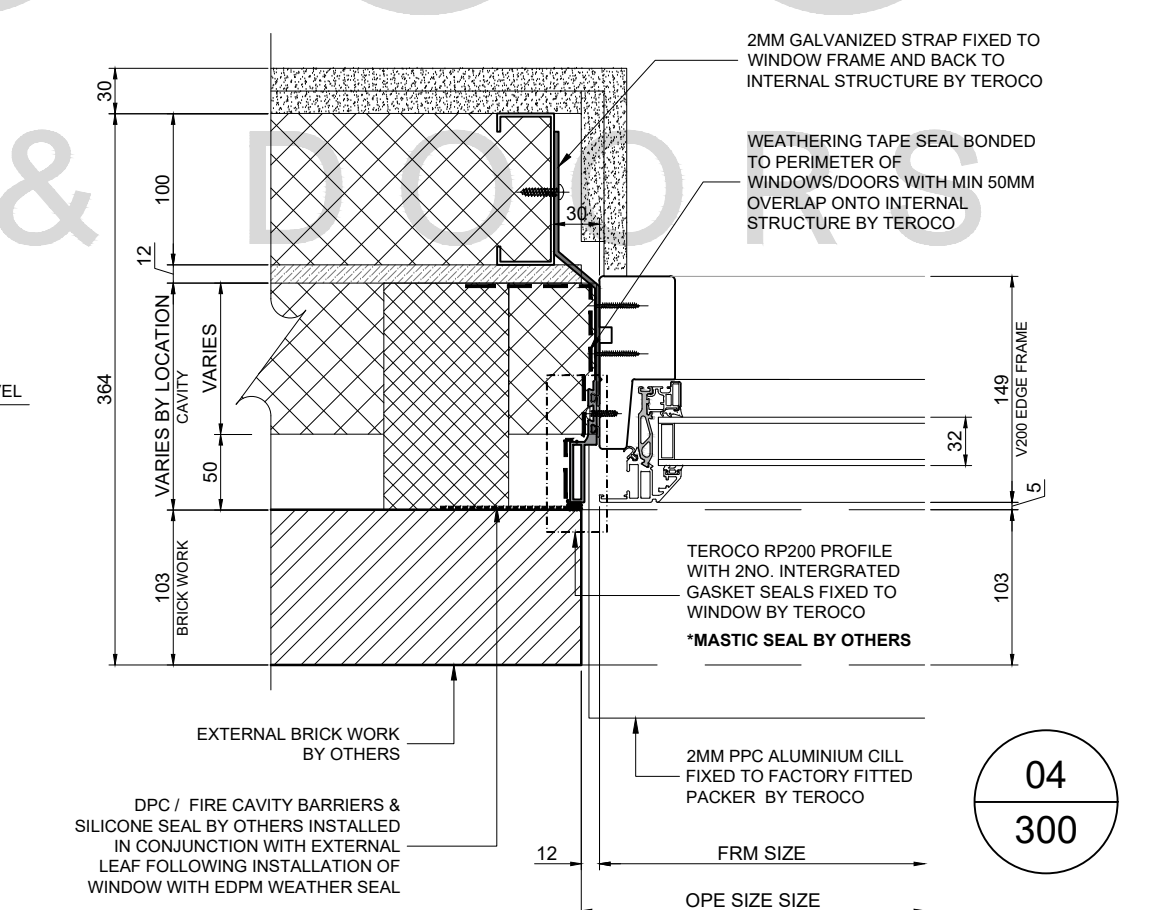
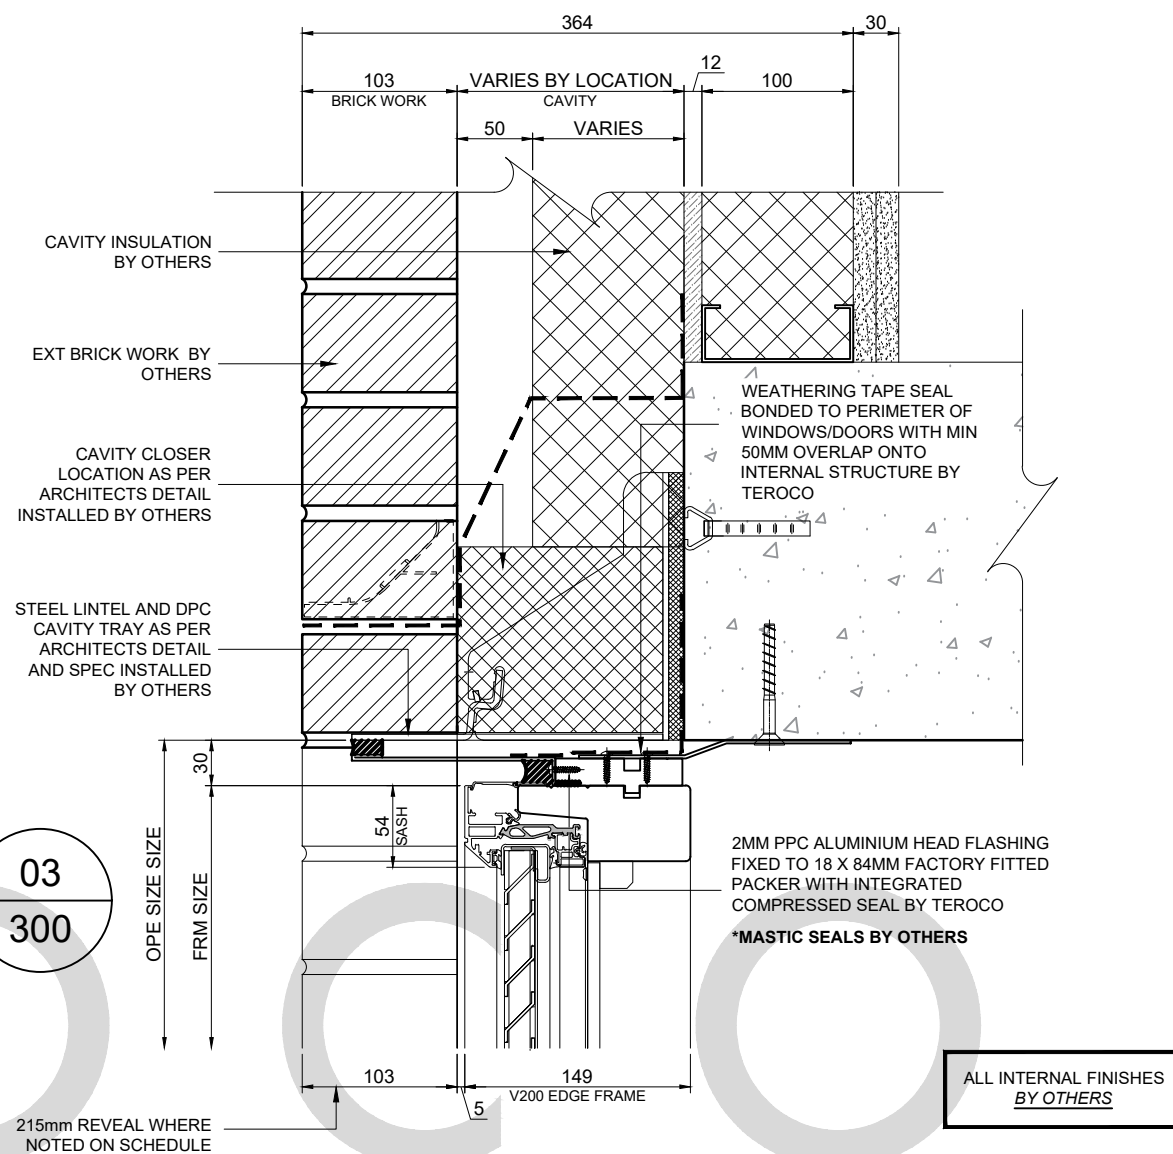
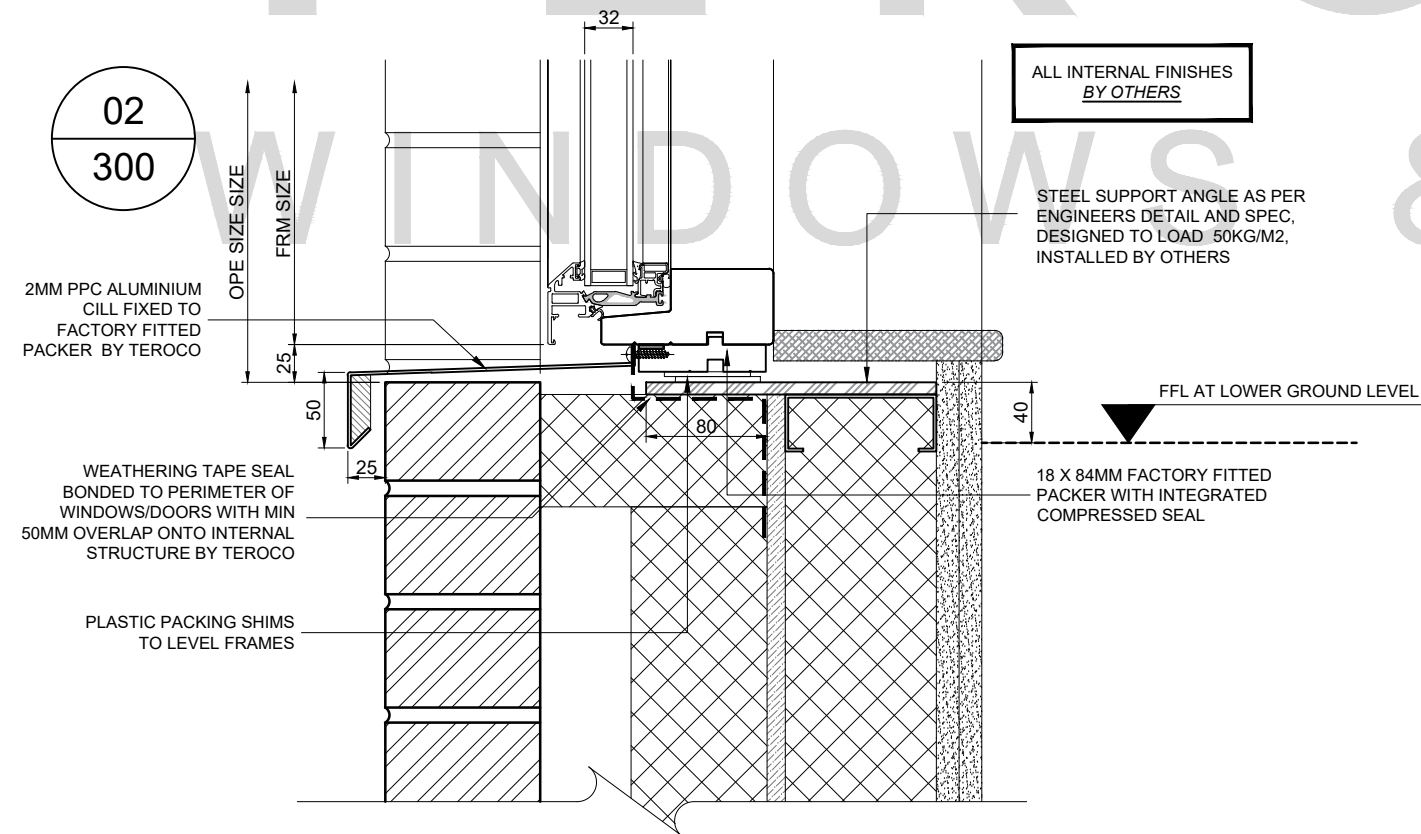
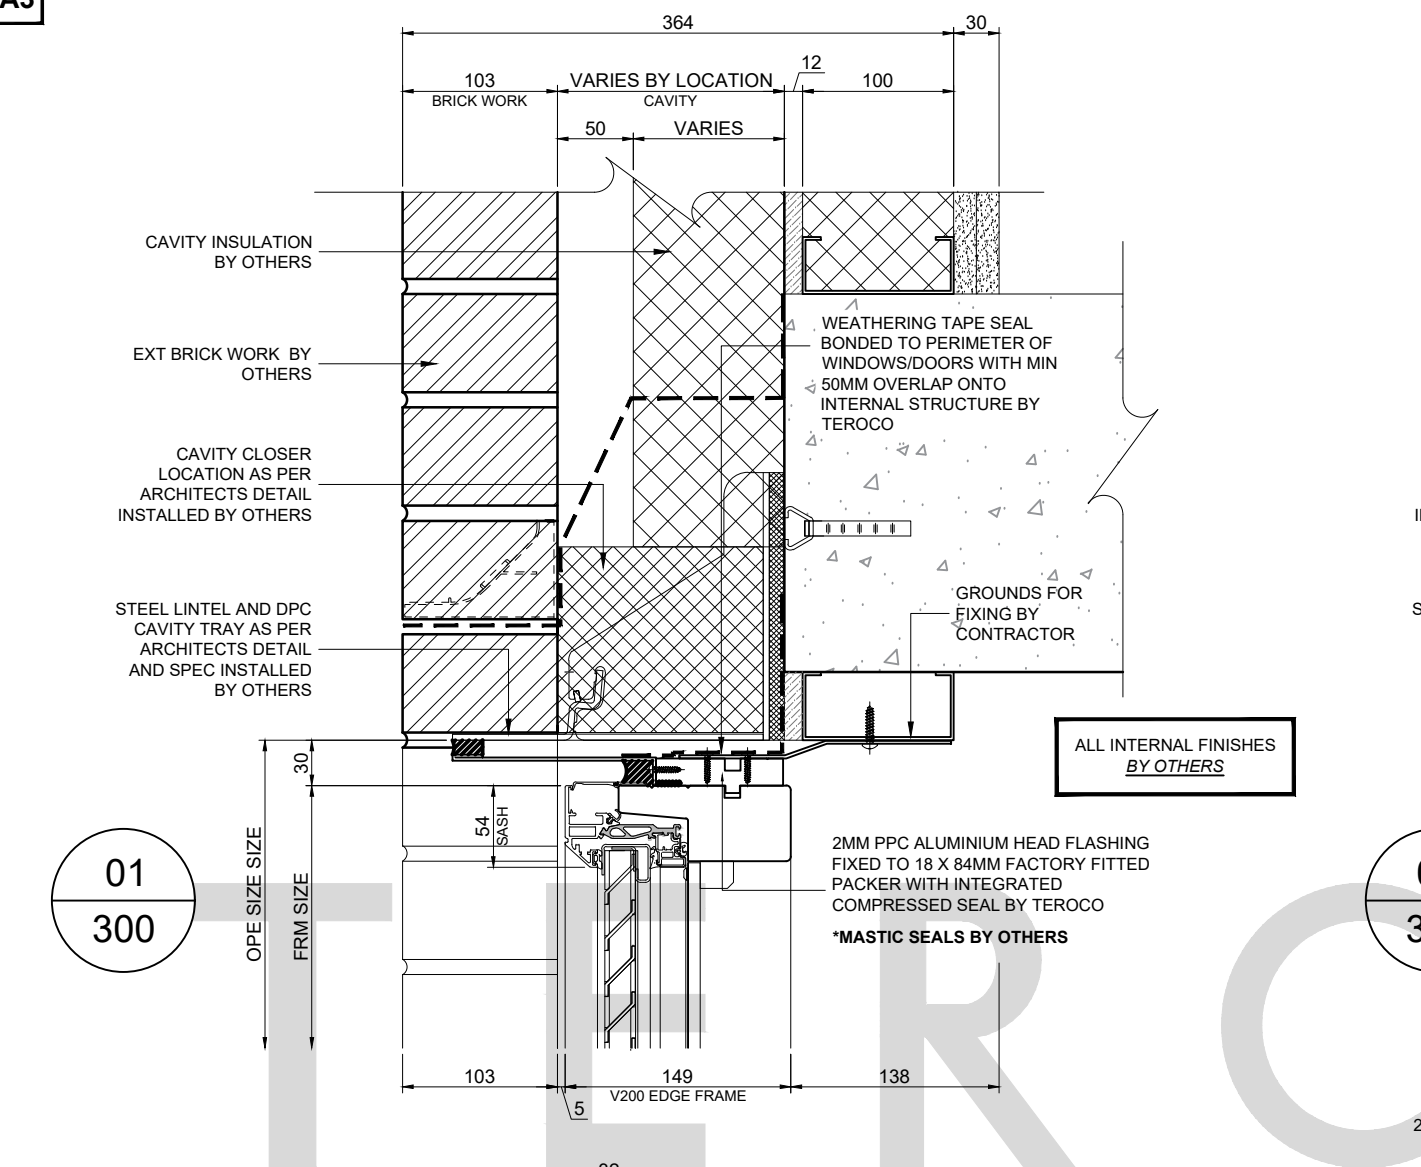


**IMPORTANT NOTE:**

WHEN INSTALLING TEROCO WINDOWS, DOORS AND ACCESSORIES, PLEASE ENSURE COMPLIANCE WITH NATIONAL BUILDING REGULATIONS AND BRITISH/EUROPEAN STANDARDS WHERE NECESSARY. THIS DRAWING IS FOR GUIDANCE ONLY AND THE CUSTOMER MUST BE SATISFIED THAT THE PRINCIPLES OUTLINED IN THIS DRAWING ARE EFFECTIVELY TRANSPOSED TO SUIT SPECIFIC PROJECT REQUIREMENTS AND SITE CONDITIONS.

NOTES:

1. ALL DIMENSIONS ARE IN MILLIMETRES WHERE AND MIGHT NOT BE TO SCALE.
2. EXISTING & NEW WALL & FLOOR CONSTRUCTION DETAIL SHOWN IS INDICATIVE.
3. FIXING GROUNDS MUST BE ABLE TO WITHSTAND ALL LOADS TRANSMITTED FROM AND THROUGH THE VELFAC/REYNAERS SYSTEM.

CONSTRUCTION ISSUE

A	25/09/24	WEATHERING SEAL AND COMMENTS UPDATED
REV	DATE	DESCRIPTION



QTE5407

PROJECT NAME:
NICHE LIVING | 98 MERRION ROAD, DUBLIN

TITLE:
VELFAC V200 EDGE HEAD CILL JAMB DETAILS

SCALE:	1:5 @ A3	DRAWING NO:	5407/300
DATE:	AUG 24	REV:	A
DRAWN:	VQ		

TEROCO
WINDOWS & DOORS

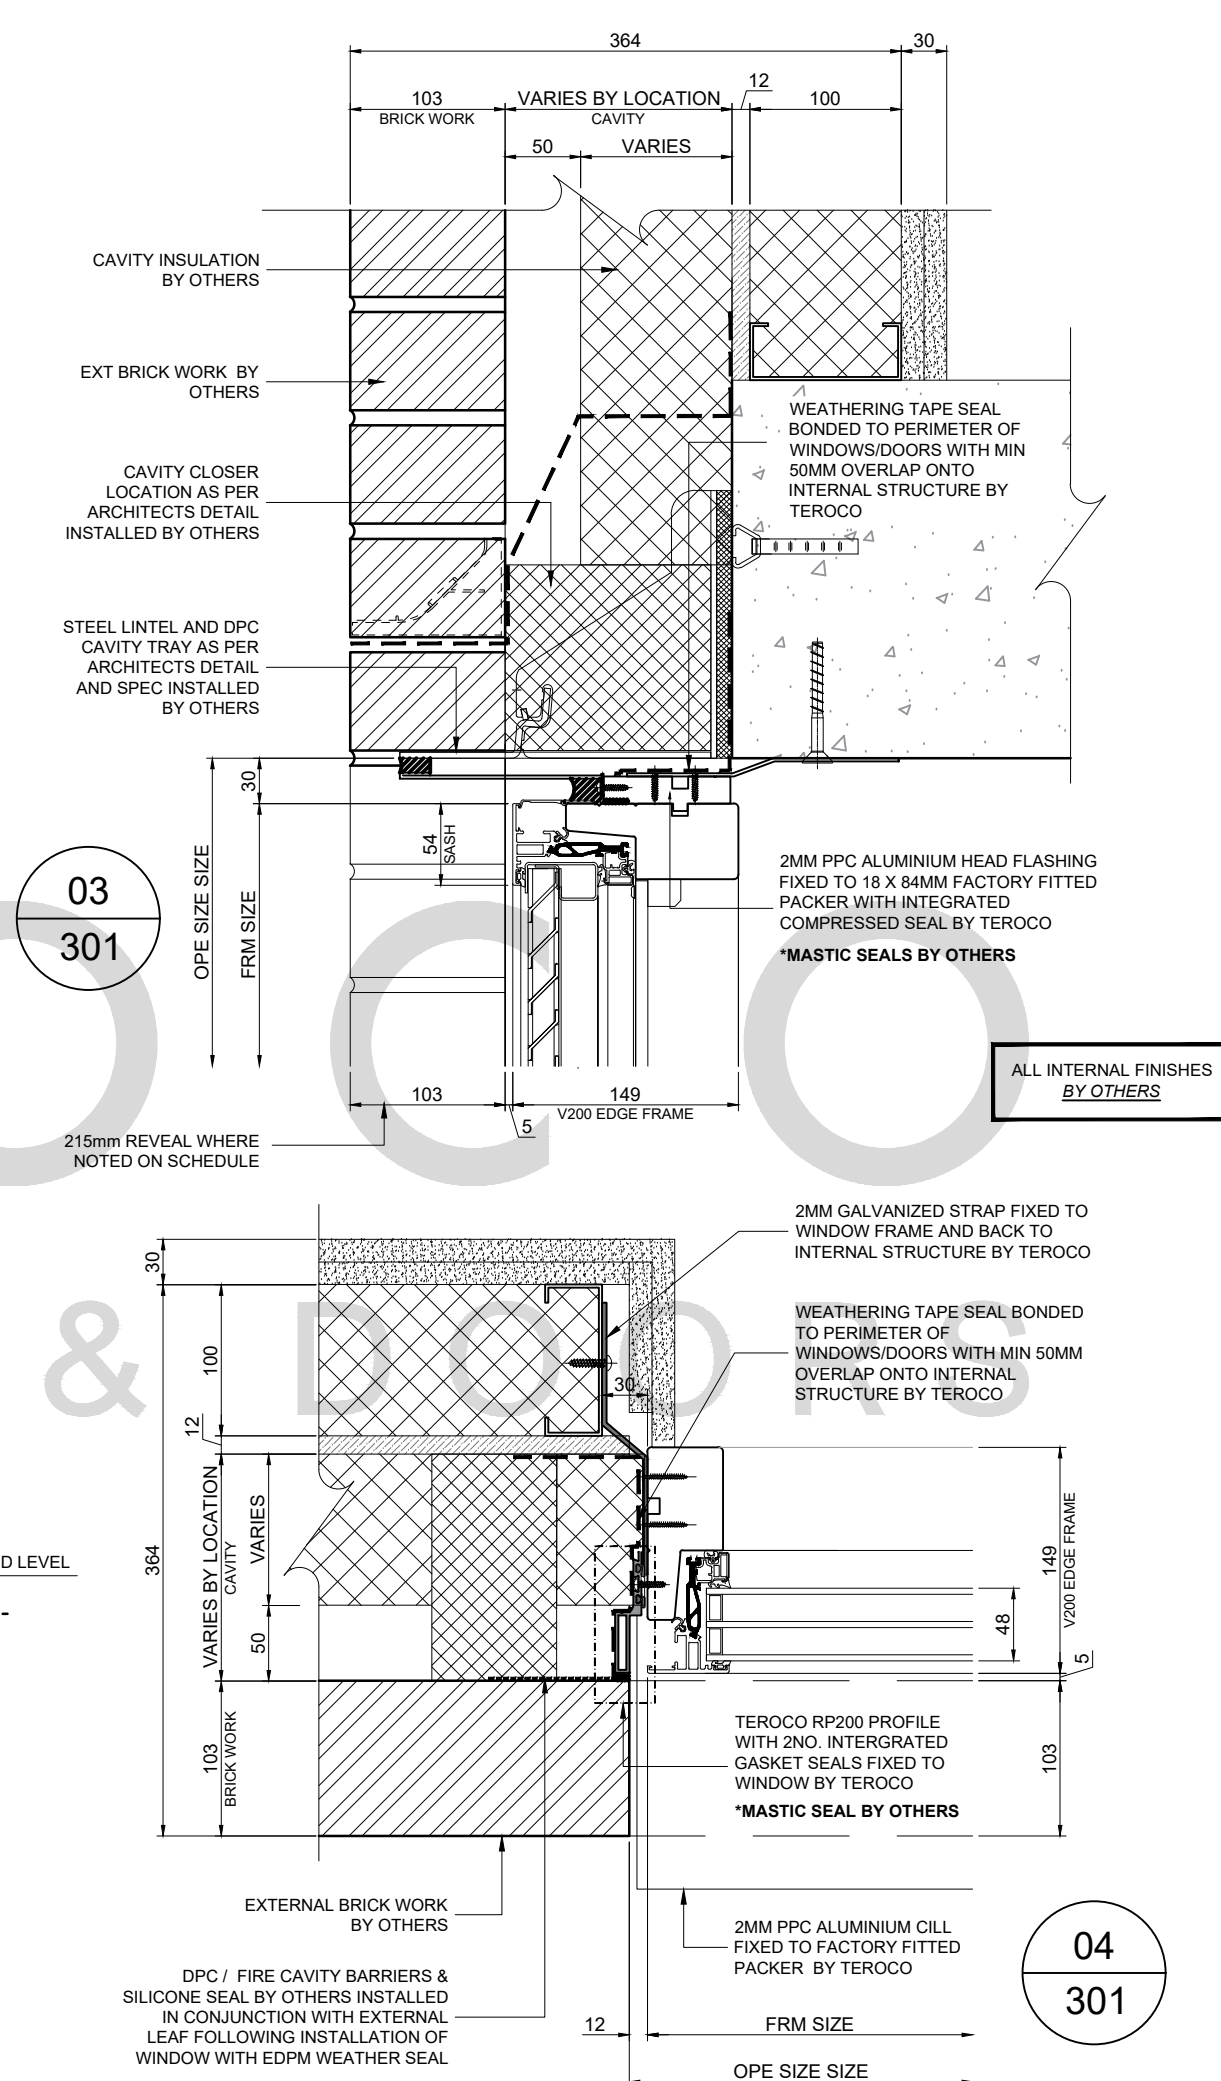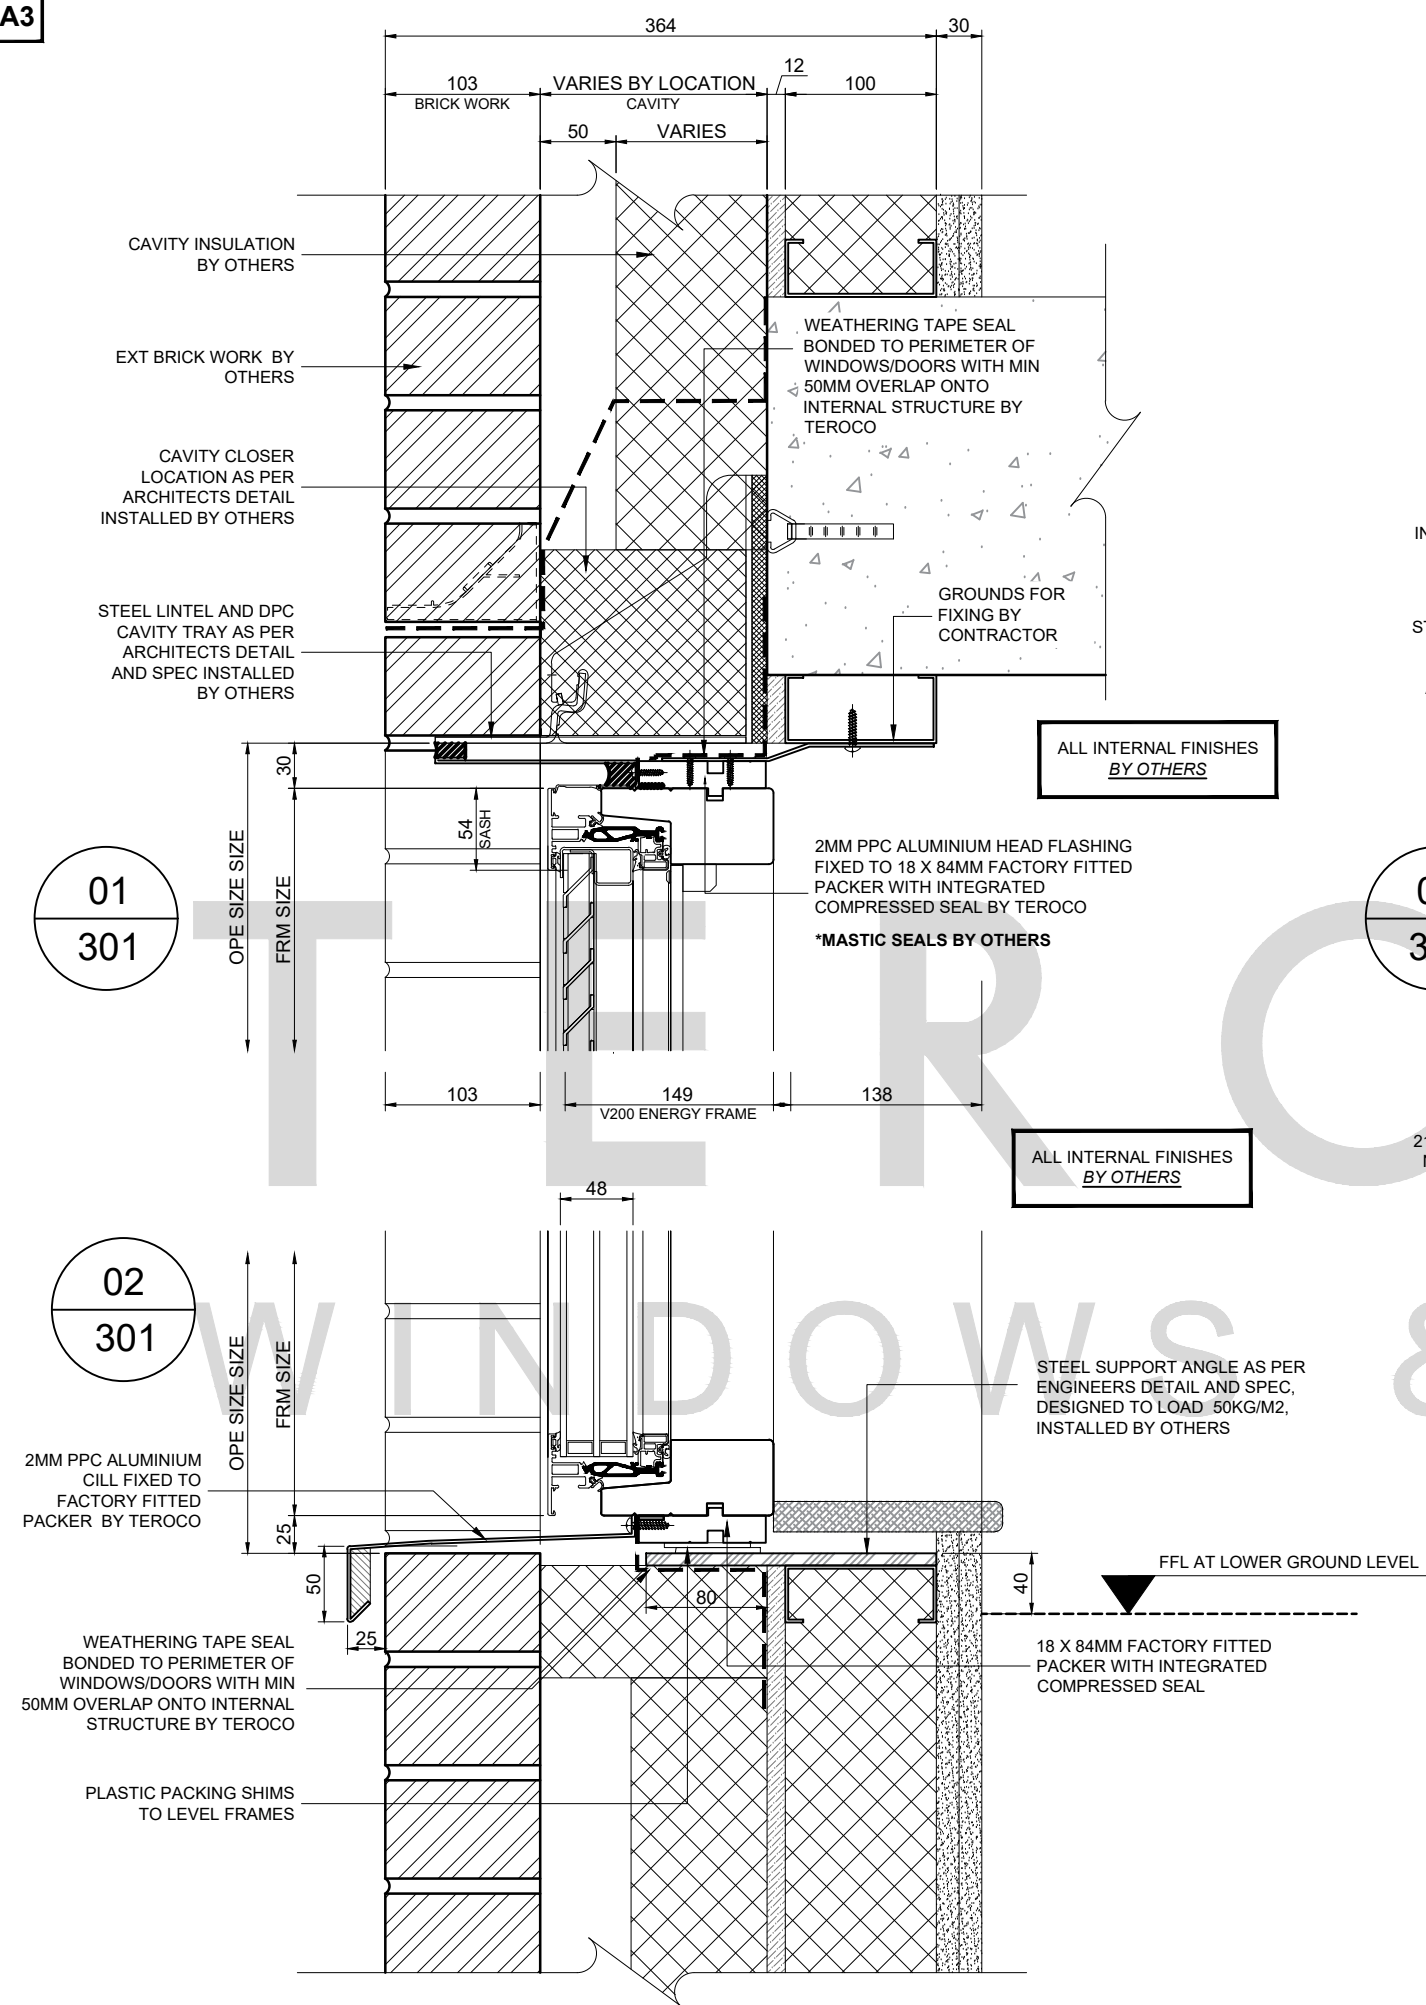**IMPORTANT NOTE:**

WHEN INSTALLING TEROCO WINDOWS, DOORS AND ACCESSORIES, PLEASE ENSURE COMPLIANCE WITH NATIONAL BUILDING REGULATIONS AND BRITISH/EUROPEAN STANDARDS WHERE NECESSARY. THIS DRAWING IS FOR GUIDANCE ONLY AND THE CUSTOMER MUST BE SATISFIED THAT THE PRINCIPLES OUTLINED IN THIS DRAWING ARE EFFECTIVELY TRANSPOSED TO SUIT SPECIFIC PROJECT REQUIREMENTS AND SITE CONDITIONS.

NOTES:

1. ALL DIMENSIONS ARE IN MILLIMETRES WHERE AND MIGHT NOT BE TO SCALE.
2. EXISTING & NEW WALL & FLOOR CONSTRUCTION DETAIL SHOWN IS INDICATIVE.
3. FIXING GROUNDS MUST BE ABLE TO WITHSTAND ALL LOADS TRANSMITTED FROM AND THROUGH THE VELFAC/REYNAERS SYSTEM.

CONSTRUCTION ISSUE

A	25/09/24	WEATHERING SEAL AND COMMENTS UPDATED
REV	DATE	DESCRIPTION













QTE5407

PROJECT NAME:
NICHE LIVING | 98 MERRION ROAD, DUBLIN

TITLE:
VELFAC V200 ENERGY HEAD CILL JAMB DETAILS

SCALE:	1:5 @ A3	DRAWING NO:	5407/301
DATE:	AUG 24	REV:	A
DRAWN:	VQ		

TEROCO
WINDOWS & DOORS

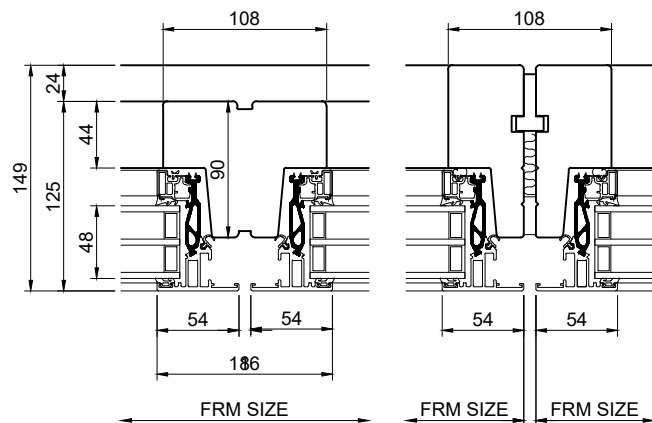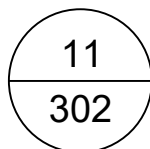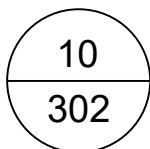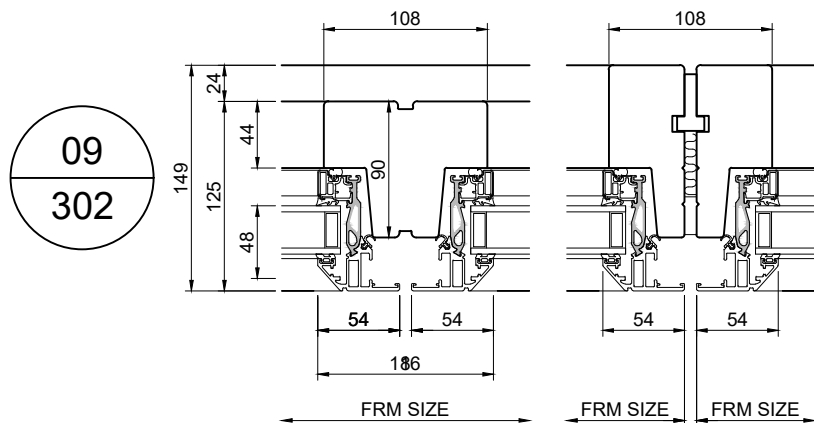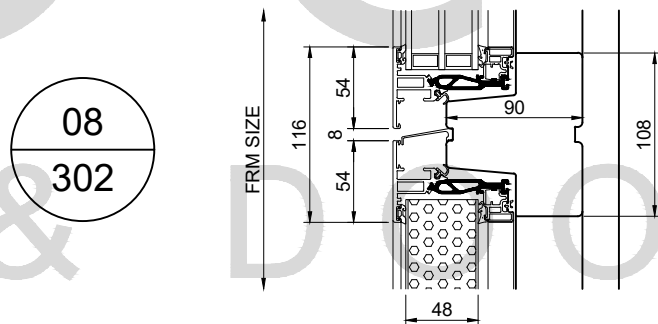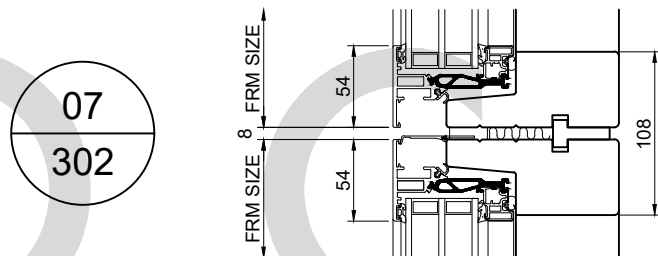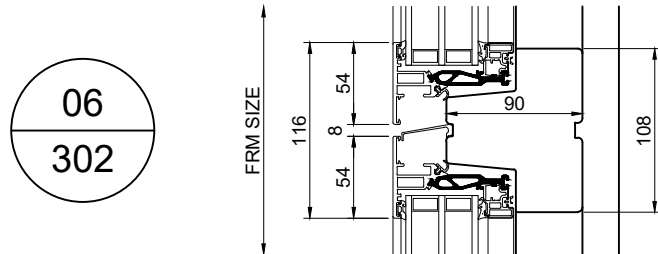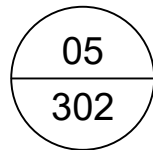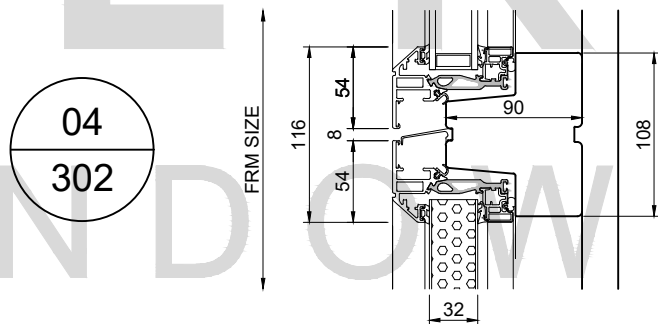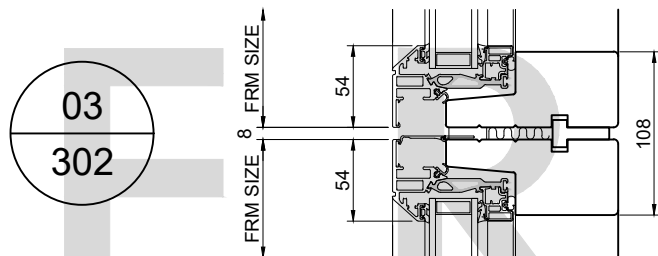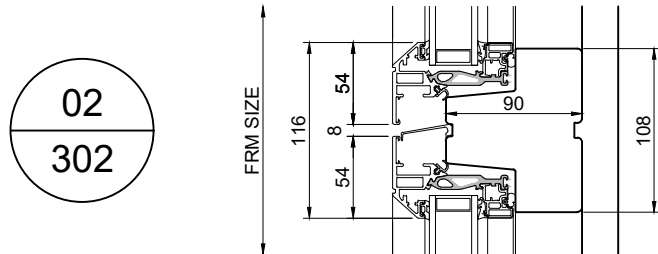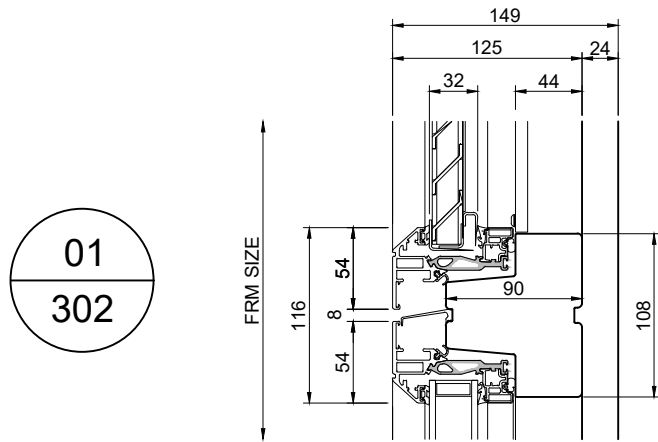

IMPORTANT NOTE:
WHEN INSTALLING TEROCO WINDOWS, DOORS AND ACCESSORIES, PLEASE ENSURE COMPLIANCE WITH NATIONAL BUILDING REGULATIONS AND BRITISH/EUROPEAN STANDARDS WHERE NECESSARY. THIS DRAWING IS FOR GUIDANCE ONLY AND THE CUSTOMER MUST BE SATISFIED THAT THE PRINCIPLES OUTLINED IN THIS DRAWING ARE EFFECTIVELY TRANSPOSED TO SUIT SPECIFIC PROJECT REQUIREMENTS AND SITE CONDITIONS.

- NOTES:**
1. ALL DIMENSIONS ARE IN MILLIMETRES WHERE AND MIGHT NOT BE TO SCALE.
 2. EXISTING & NEW WALL & FLOOR CONSTRUCTION DETAIL SHOWN IS INDICATIVE.
 3. FIXING GROUNDS MUST BE ABLE TO WITHSTAND ALL LOADS TRANSMITTED FROM AND THROUGH THE VELFAC/REYNAERS SYSTEM.

CONSTRUCTION ISSUE

REV	DATE	DESCRIPTION


QTE5407

PROJECT NAME:
NICHE LIVING | 98 MERRION ROAD, DUBLIN

TITLE:
HORIZONTAL AND VERTICAL VELFAC V200 PROFILE SECTIONS

SCALE:	1:5 @ A3	DRAWING NO:	5407/302
DATE:	AUG 24	DRAWN:	VQ
REV:		REV:	

TEROCO
WINDOWS & DOORS

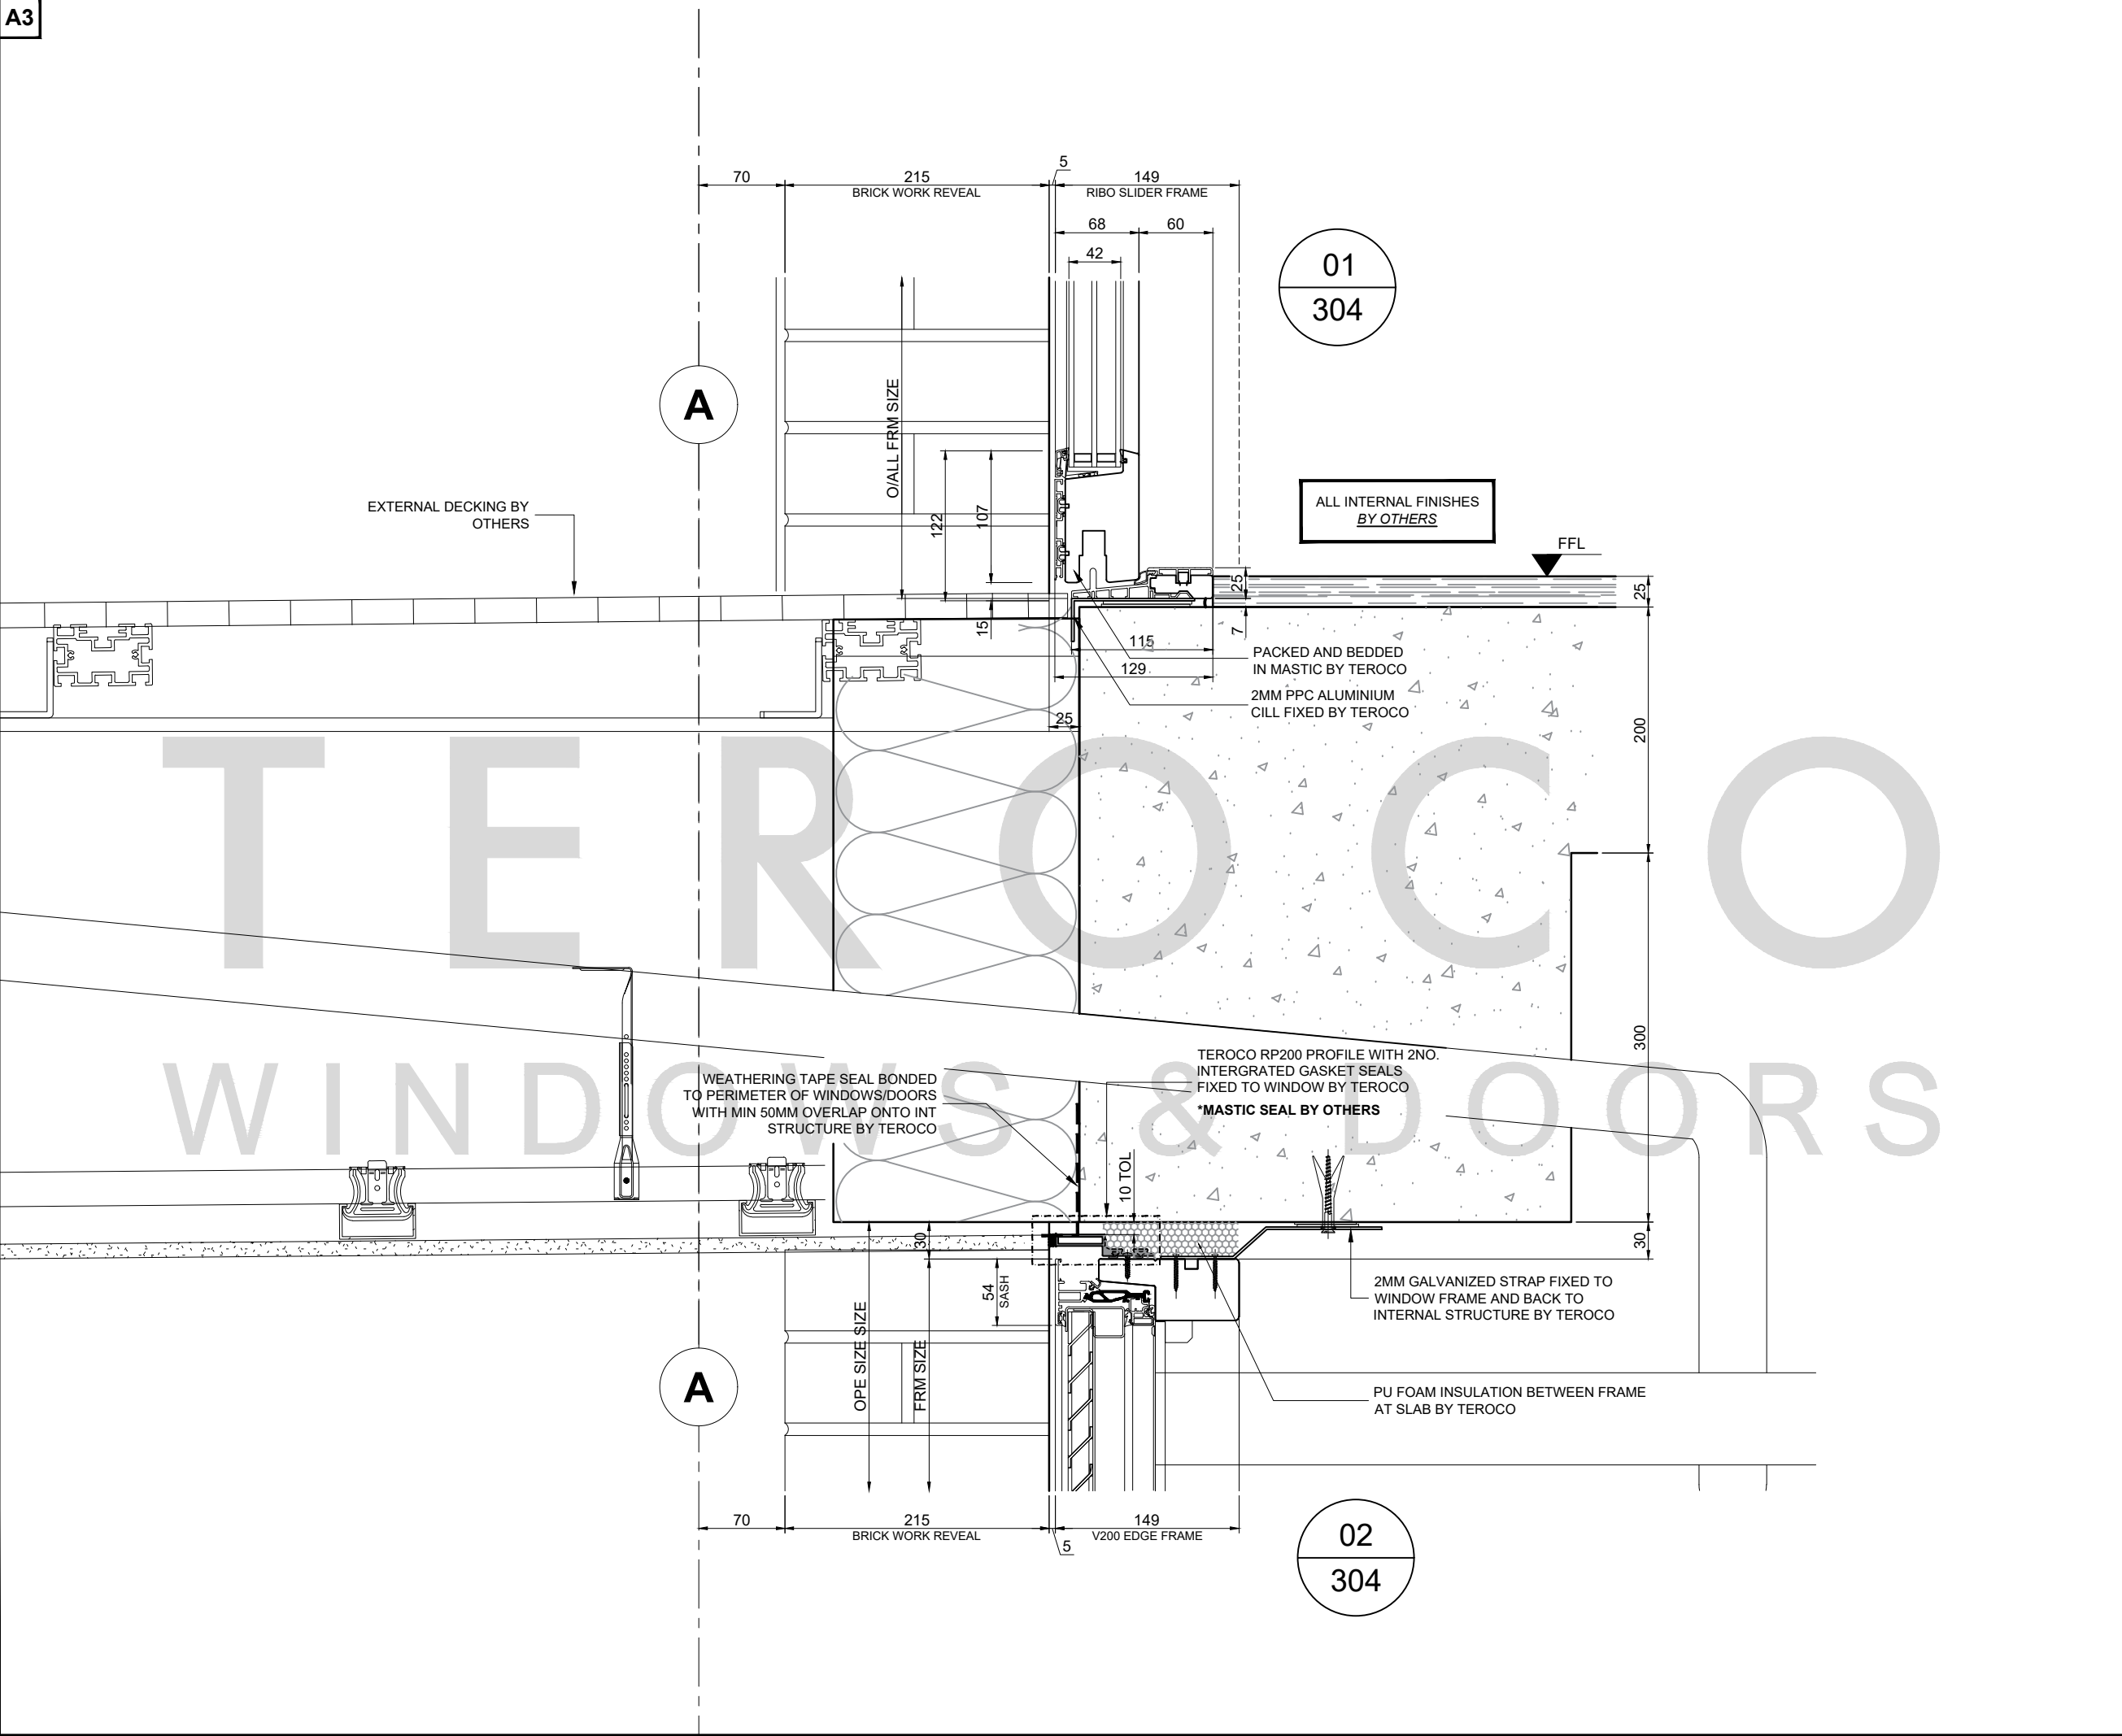

IMPORTANT NOTE:
WHEN INSTALLING TEROCO WINDOWS, DOORS AND ACCESSORIES, PLEASE ENSURE COMPLIANCE WITH NATIONAL BUILDING REGULATIONS AND BRITISH/EUROPEAN STANDARDS WHERE NECESSARY. THIS DRAWING IS FOR GUIDANCE ONLY AND THE CUSTOMER MUST BE SATISFIED THAT THE PRINCIPLES OUTLINED IN THIS DRAWING ARE EFFECTIVELY TRANSPOSED TO SUIT SPECIFIC PROJECT REQUIREMENTS AND SITE CONDITIONS.

- NOTES:**
1. ALL DIMENSIONS ARE IN MILLIMETRES WHERE AND MIGHT NOT BE TO SCALE.
 2. EXISTING & NEW WALL & FLOOR CONSTRUCTION DETAIL SHOWN IS INDICATIVE.
 3. FIXING GROUNDS MUST BE ABLE TO WITHSTAND ALL LOADS TRANSMITTED FROM AND THROUGH THE VELFAC/REYNAERS SYSTEM.

CONSTRUCTION ISSUE

A	25/09/24	WEATHERING SEAL AND COMMENTS UPDATED
REV	DATE	DESCRIPTION


QTE5407

PROJECT NAME:
NICHE LIVING | 98 MERRION ROAD, DUBLIN

TITLE:
BALCONY TYPICAL SLIDING DOOR HEAD & CILL DETAIL

SCALE:	1:5 @ A3	DRAWING NO:	5407/304
DATE:	AUG 24	DRAWN:	VQ
		REV:	A

TEROCO
WINDOWS & DOORS

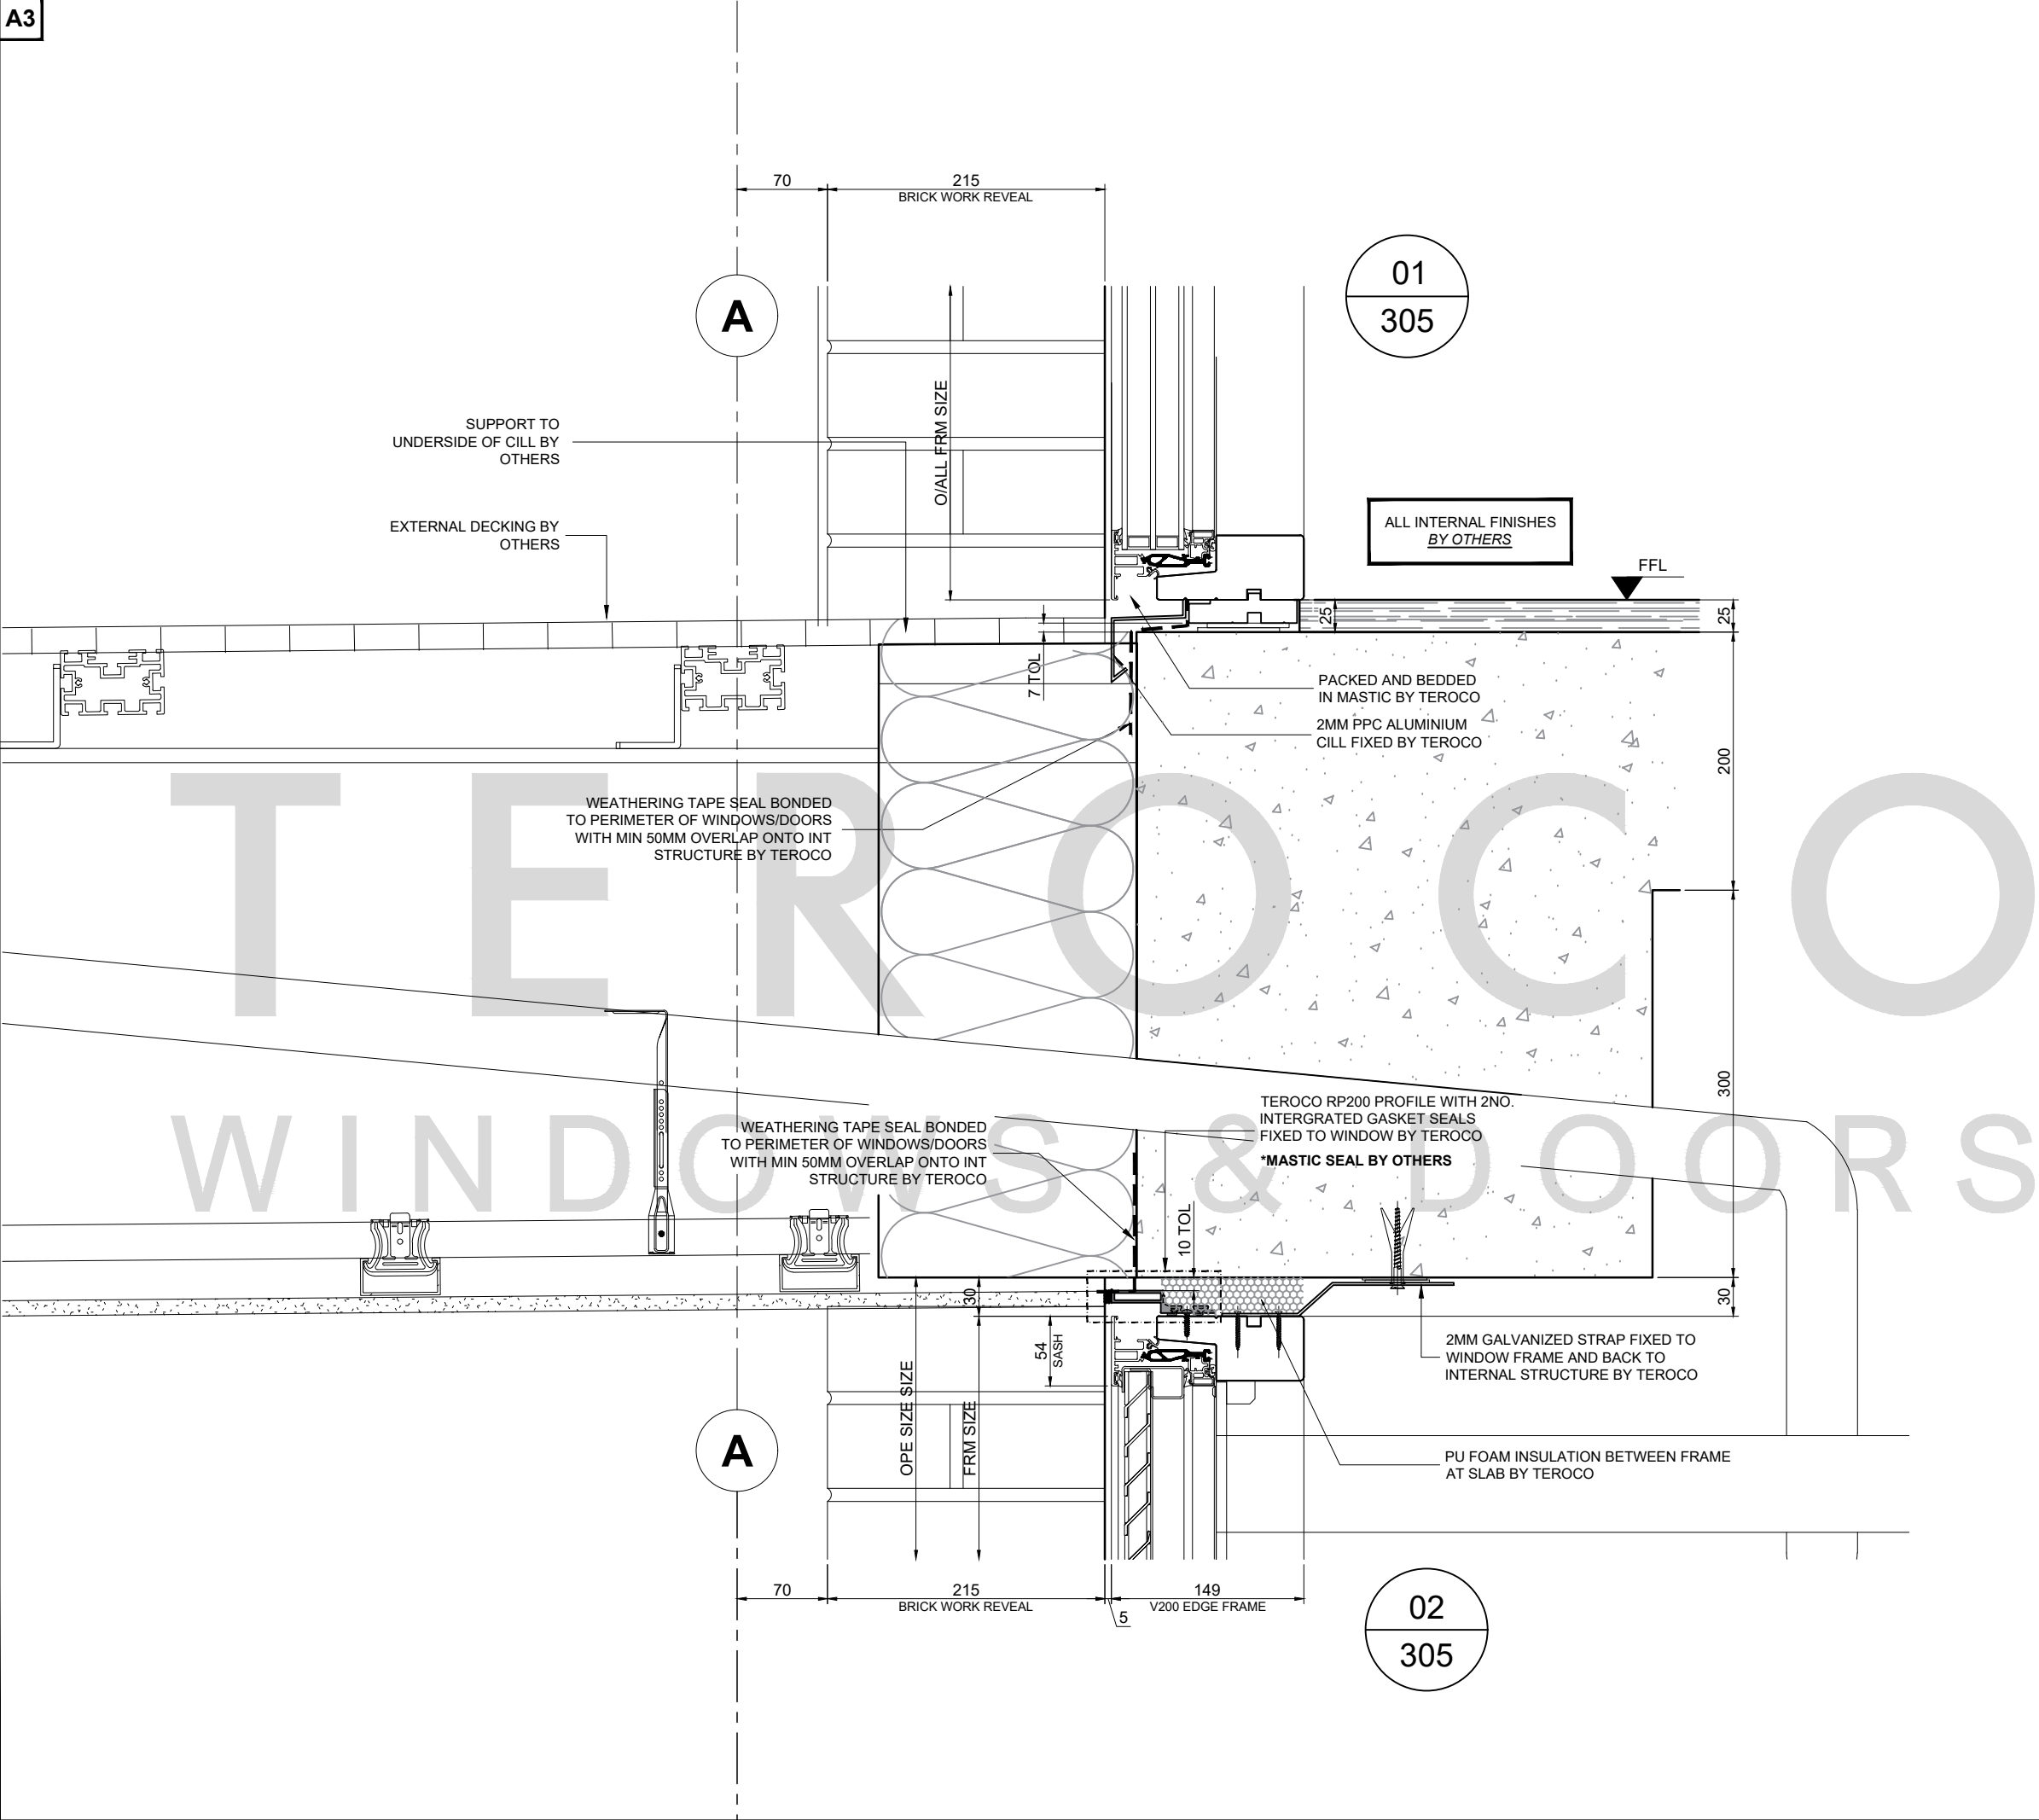

IMPORTANT NOTE:

WHEN INSTALLING TEROCO WINDOWS, DOORS AND ACCESSORIES, PLEASE ENSURE COMPLIANCE WITH NATIONAL BUILDING REGULATIONS AND BRITISH/EUROPEAN STANDARDS WHERE NECESSARY. THIS DRAWING IS FOR GUIDANCE ONLY AND THE CUSTOMER MUST BE SATISFIED THAT THE PRINCIPLES OUTLINED IN THIS DRAWING ARE EFFECTIVELY TRANSPOSED TO SUIT SPECIFIC PROJECT REQUIREMENTS AND SITE CONDITIONS.

- NOTES:**
1. ALL DIMENSIONS ARE IN MILLIMETRES WHERE AND MIGHT NOT BE TO SCALE.
 2. EXISTING & NEW WALL & FLOOR CONSTRUCTION DETAIL SHOWN IS INDICATIVE.
 3. FIXING GROUNDS MUST BE ABLE TO WITHSTAND ALL LOADS TRANSMITTED FROM AND THROUGH THE VELFAC/REYNAERS SYSTEM.

CONSTRUCTION ISSUE

A	28/11/24	UPDATED AS PER ARCH COMMENTS
REV	DATE	DESCRIPTION

QTE5407

PROJECT NAME:
NICHE LIVING | 98 MERRION ROAD, DUBLIN

TITLE:
BALCONY TYPICAL HEAD & CILL DETAIL

SCALE:	1:2.5 @ A3	DRAWING NO:	5407/305
DATE:	AUG 24	DRAWN:	VQ
		REV:	A

TEROCO
WINDOWS & DOORS